


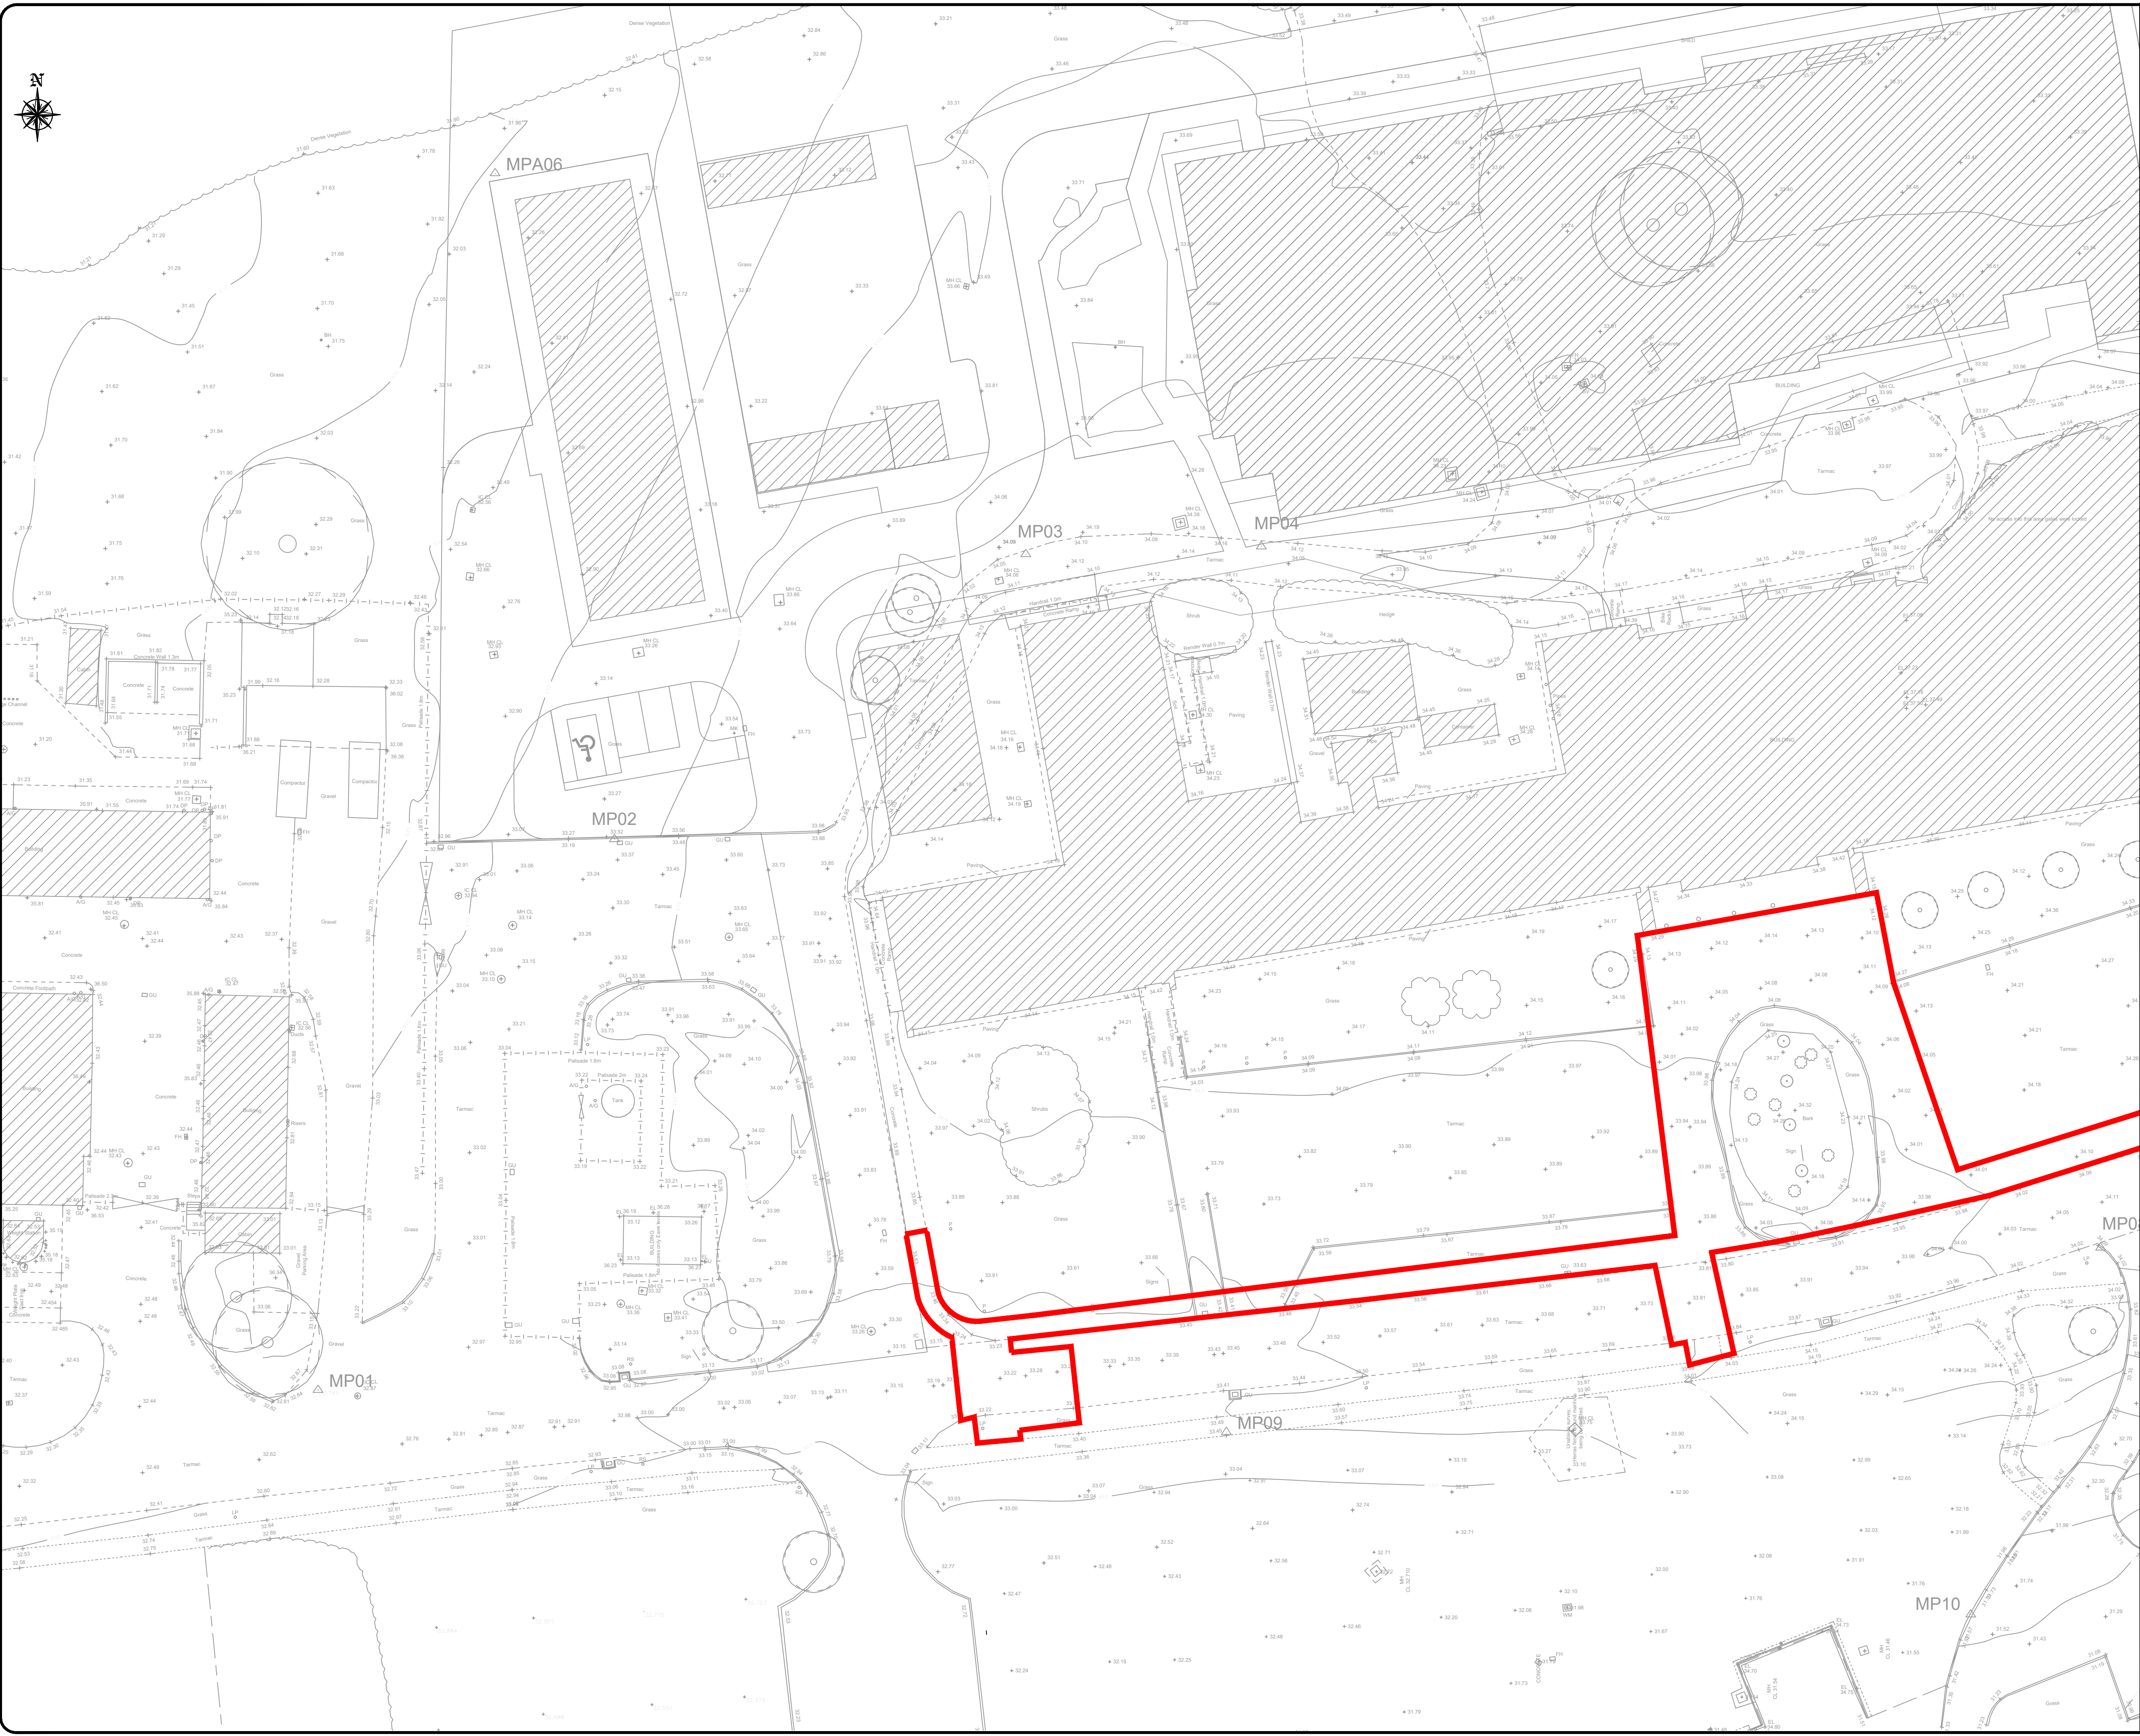

NOTES:

1. THIS DRAWING IS TO BE READ IN CONJUNCTION WITH ALL RELEVANT ENGINEER'S AND ARCHITECT'S DRAWINGS, SPECIFICATIONS AND DESIGNER'S RISK ASSESSMENTS.
2. ALL LEVELS ARE IN METRES TO ORDNANCE DATUM, MALIN HEAD.
3. THE TOPOGRAPHICAL INFORMATION IS REPLICATED FROM INFORMATION RECEIVED FROM OTHERS AND IS ISSUED AS BACKGROUND INFORMATION ONLY.
4. REFER TO ENABLING WORKS DRAWINGS FOR COMPLETED WORKS

LEGEND:

- SITE BOUNDARY
- EXISTING BUILDING

CONTINUED ON DWG. 0002

ISSUED FOR TENDER		13.07.26	AC	NMcC	AWT
No.	Revision	Date	By	Chkd	Appd

Project Stage **TENDER**

FIROD ROUGHRAN & O'DONOVAN **Offices:**
Dublin - Sandyford & Santry
Leeds - Otley
Ireland t +353 (0) 1 294 0800
UK t +44 (0) 113 360 1720

Client **HEALTH SERVICE EXECUTIVE**

Project Title **COMMUNITY NURSING UNIT - MERLIN PARK**

Drawing Title **EXISTING SITE LAYOUT
SHEET 1**

Drawing Number **MERC-ROD-00-XX-DR-C-0001** Rev: **T01**

Scale: 1:250@A1	Date: 14/04/26	Job No:	Status Code
Drawn: NY	Checked: SK	Approved: AWT	18157.102
			D2 - TENDER

DO NOT SCALE USE FIGURED DIMENSIONS ONLY