


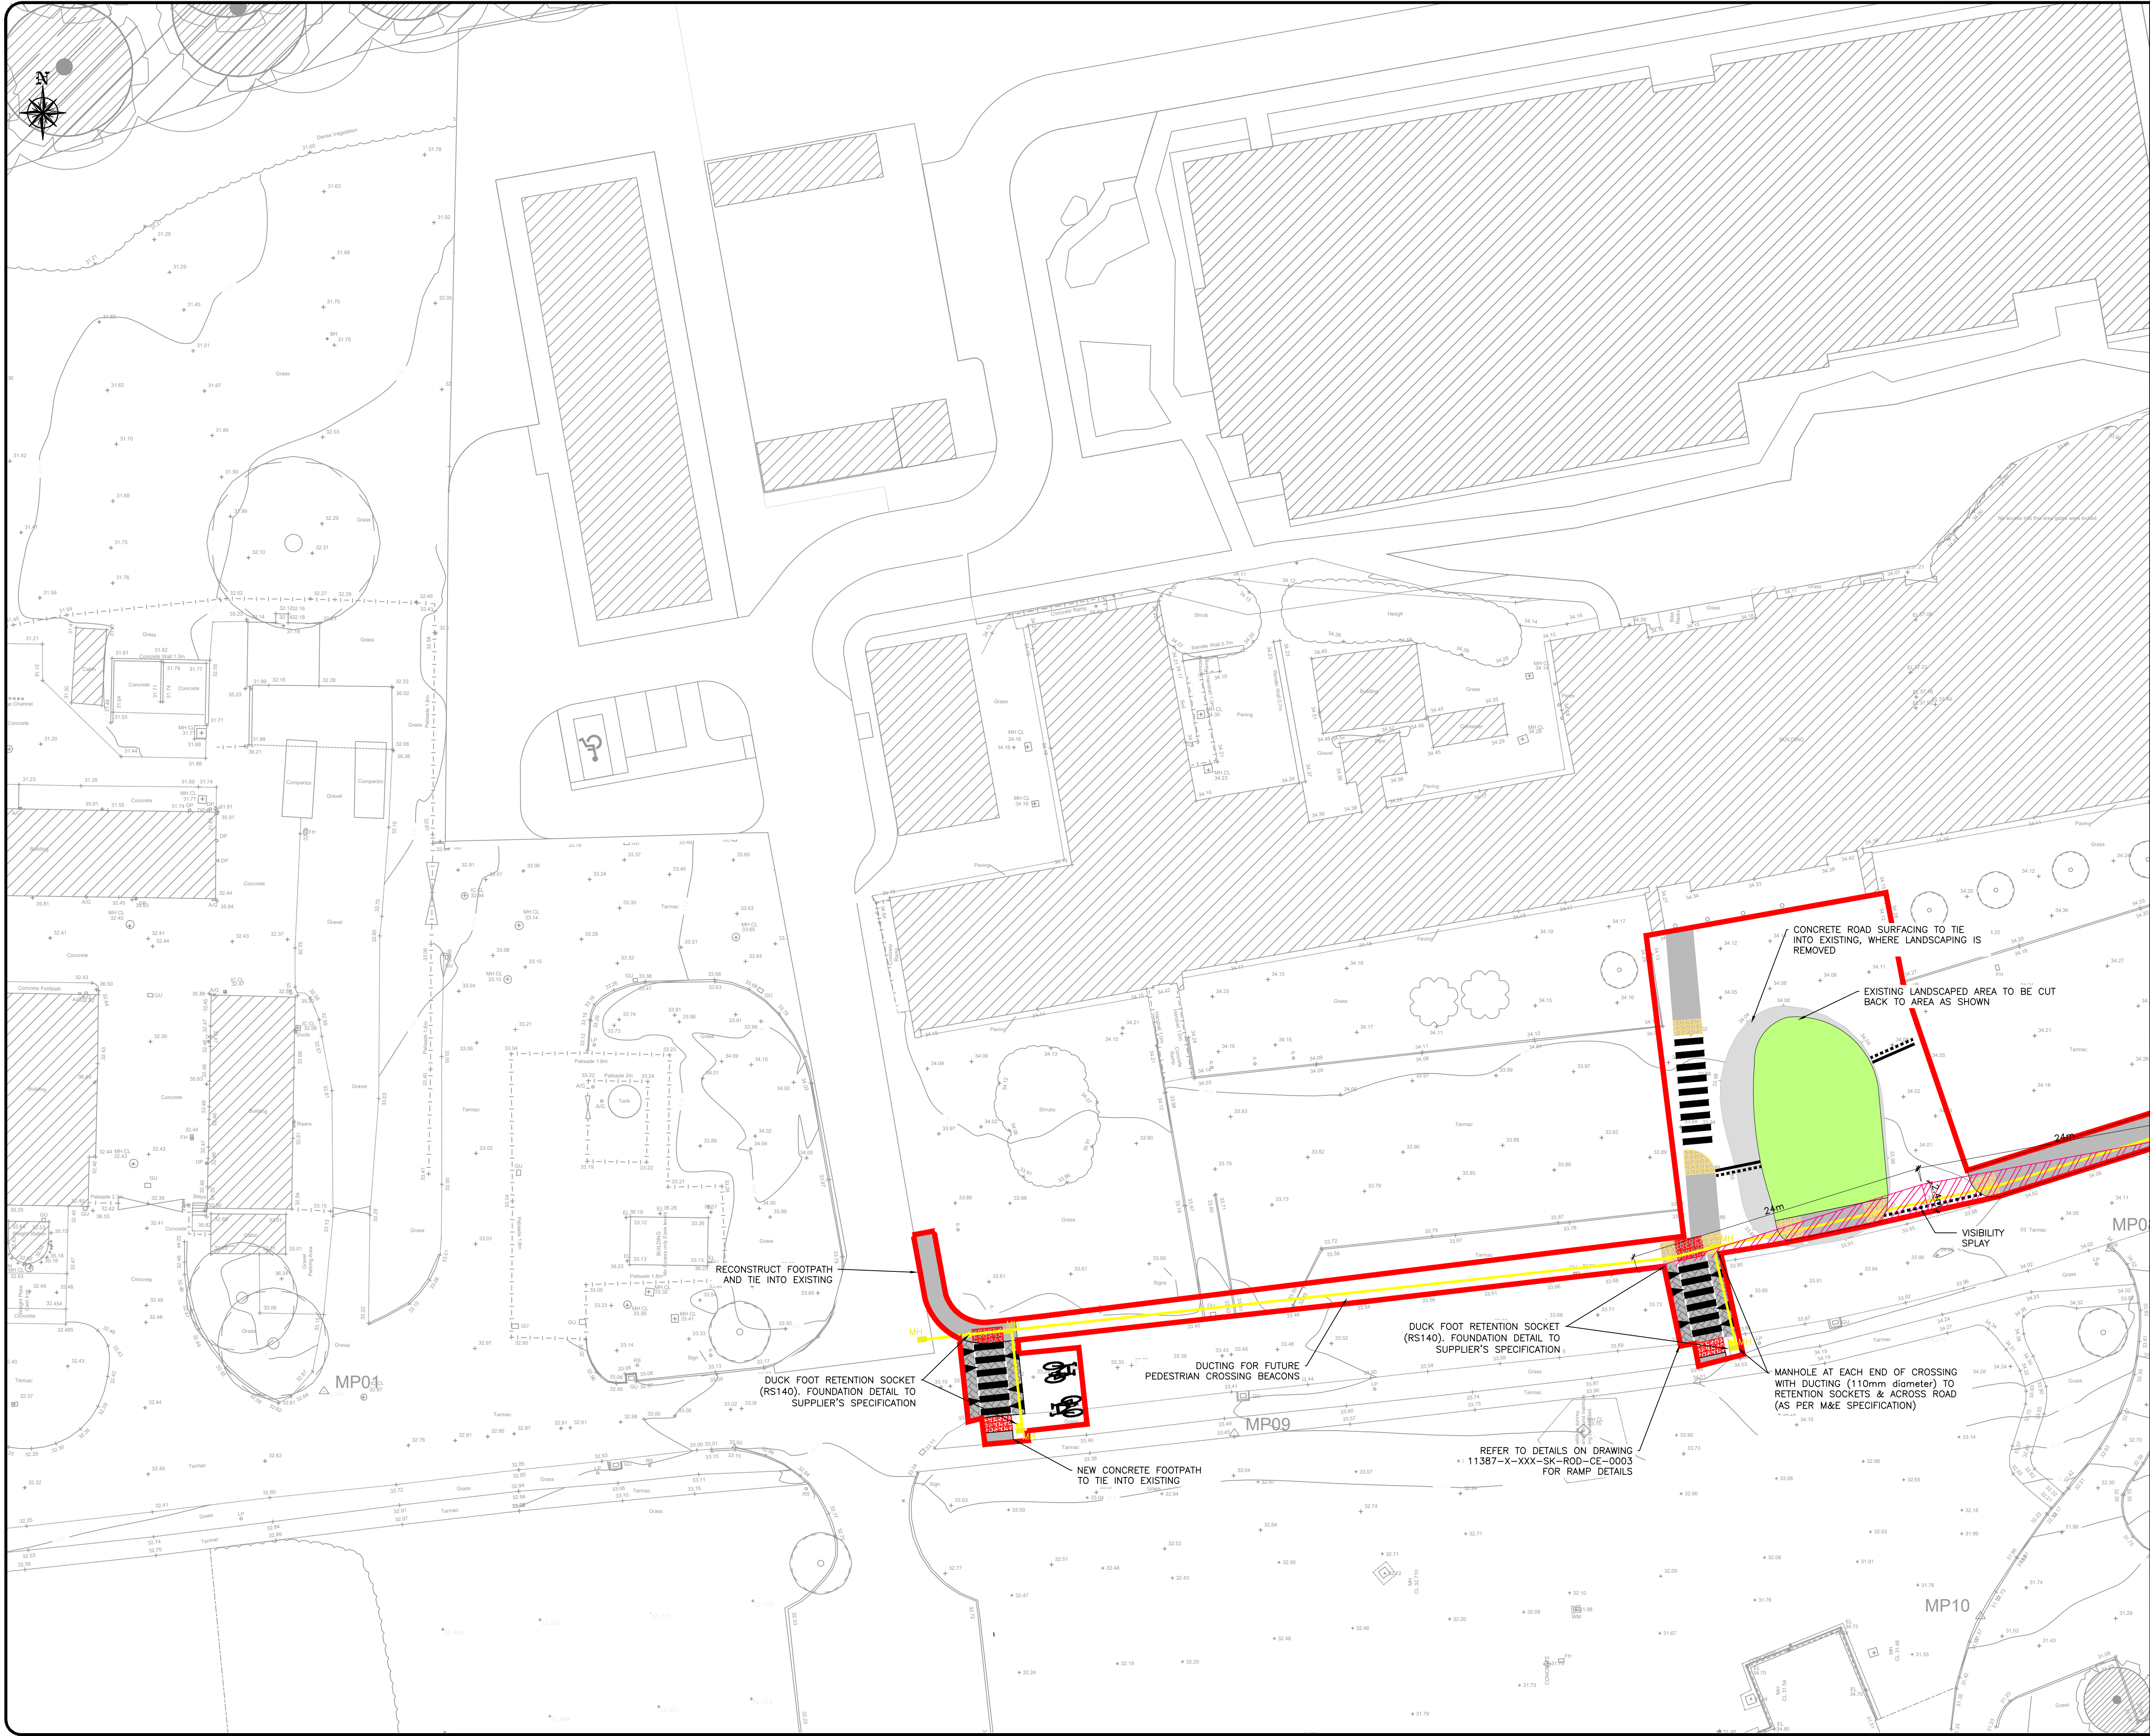

NOTES:

1. THIS DRAWING IS TO BE READ IN CONJUNCTION WITH ALL RELEVANT ENGINEER'S AND ARCHITECT'S DRAWINGS, SPECIFICATIONS AND DESIGNER'S RISK ASSESSMENTS.
2. ALL LEVELS ARE IN METRES TO ORDNANCE DATUM, MALIN HEAD.
3. THE TOPOGRAPHICAL INFORMATION IS REPLICATED FROM INFORMATION RECEIVED FROM OTHERS AND IS ISSUED AS BACKGROUND INFORMATION ONLY.
4. REFER TO ENABLING WORKS DRAWINGS FOR COMPLETED WORKS

LEGEND:

- SITE BOUNDARY
- EXISTING BUILDING
- LANDSCAPE (REFER TO ARCHITECT'S DRAWINGS FOR DETAILS)
- PROPOSED ROAD
- PROPOSED FOOTPATH
- BUFF BLISTER TACTILE PAVING
- PROPOSED PERMEABLE PAVING
- MH - MANHOLE TO HOUSE DUCTING FOR CABLING OF FUTURE BEACONS AT PEDESTRIAN CROSSINGS

CONTINUED ON DWG. 0006

T01	ISSUED FOR TENDER	13.07.26	AC	NMcCAWT
No.	Revision	Date	By	Chkd/ Appd

Project Stage **TENDER**

FIROD Offices:
Dublin - Sandford & Santry
Leeds - Otley
Ireland t +353 (0) 1 294 0800
UK t +44 (0) 113 360 1720

Client HEALTH SERVICE EXECUTIVE

Project Title COMMUNITY NURSING UNIT - MERLIN PARK

Drawing Title PROPOSED SITE LAYOUT
SHEET 1

Drawing Number MERC-ROD-00-XX-DR-C-0005 Rev: T01

Scale: 1:250@A1 Date: 14/04/26 Job No: Status Code

Drawn: NY Checked: SK Approved: AWT 18157.102 D2 - TENDER

DO NOT SCALE USE FIGURED DIMENSIONS ONLY