


CONTINUED ON DWG.0005

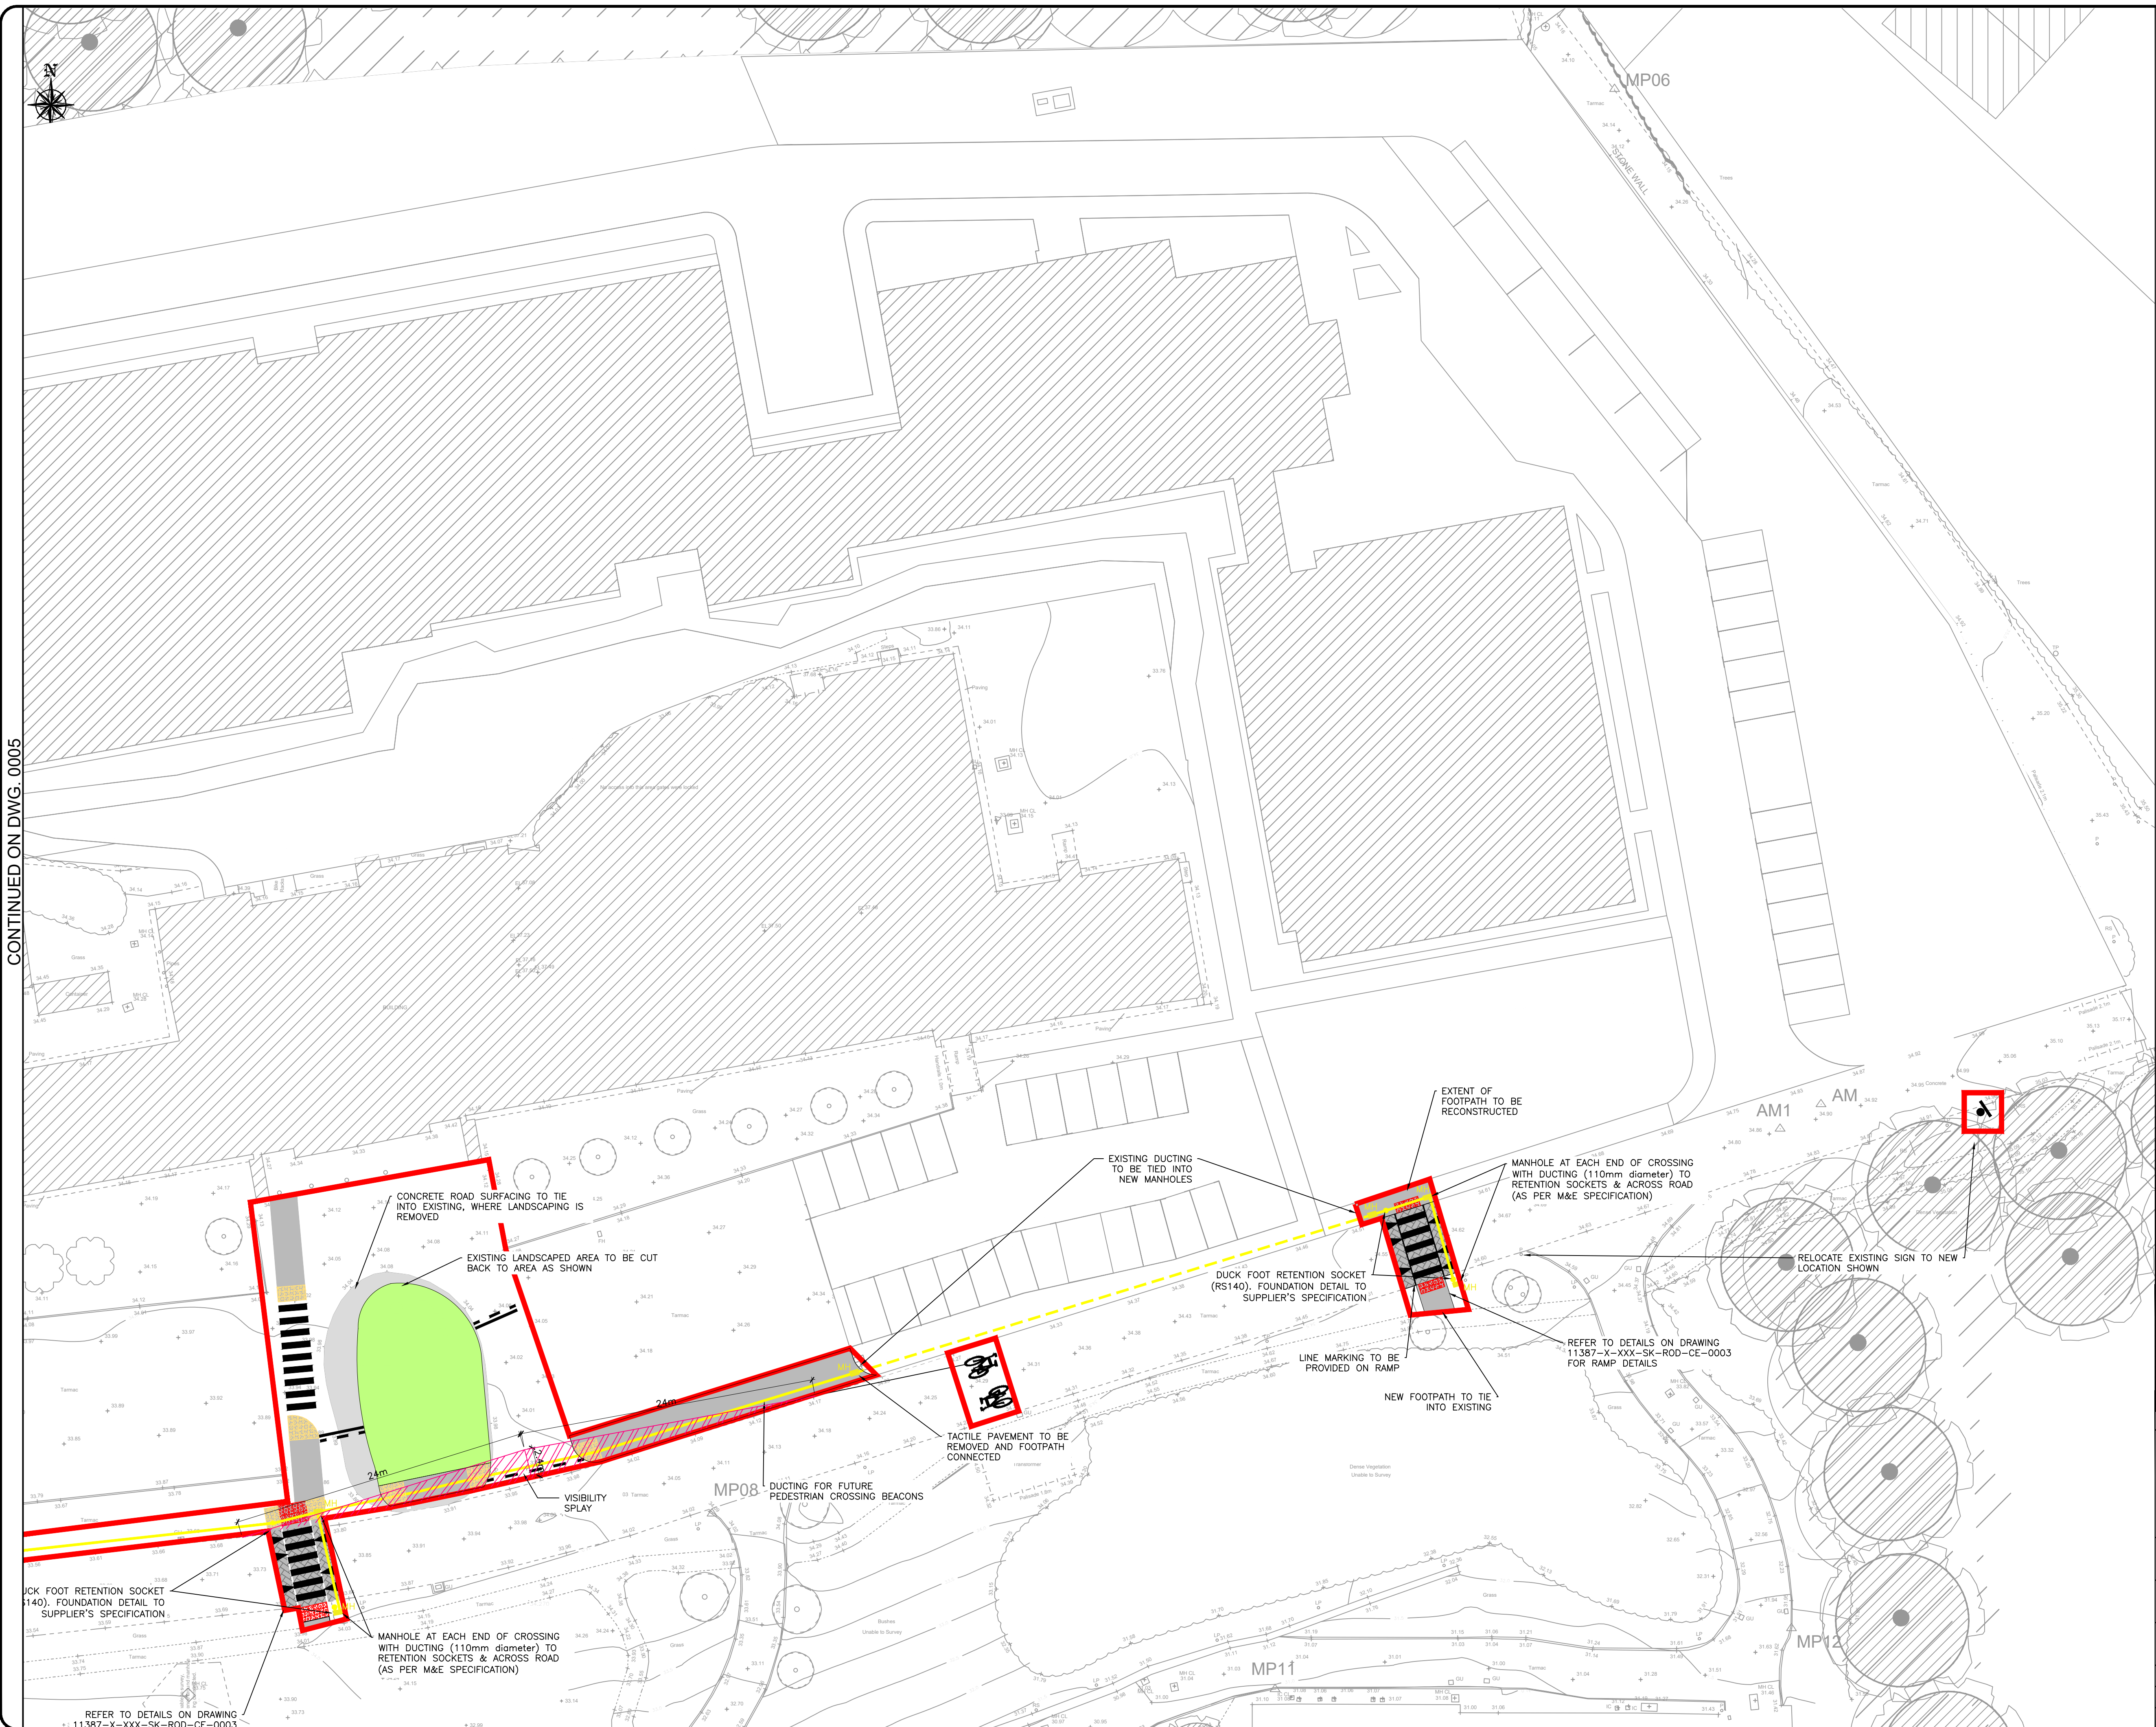

- NOTES:**
1. THIS DRAWING IS TO BE READ IN CONJUNCTION WITH ALL RELEVANT ENGINEER'S AND ARCHITECT'S DRAWINGS, SPECIFICATIONS AND DESIGNER'S RISK ASSESSMENTS.
 2. ALL LEVELS ARE IN METRES TO ORDNANCE DATUM, MALIN HEAD.
 3. THE TOPOGRAPHICAL INFORMATION IS REPLICATED FROM INFORMATION RECEIVED FROM OTHERS AND IS ISSUED AS BACKGROUND INFORMATION ONLY.
 4. REFER TO ENABLING WORKS DRAWINGS FOR COMPLETED WORKS

- LEGEND:**
- SITE BOUNDARY
 - EXISTING BUILDING
 - LANDSCAPE (REFER TO ARCHITECT'S DRAWINGS FOR DETAILS)
 - PROPOSED ROAD
 - PROPOSED FOOTPATH
 - BUFF BLISTER TACTILE PAVING
 - PROPOSED PERMEABLE PAVING
 - MH - MANHOLE TO HOUSE DUCTING FOR CABLING OF FUTURE BEACONS AT PEDESTRIAN CROSSINGS

TENDER			
FROD			
ROUSHAN & O'DONOVAN			
Offices: Dublin - Sandford & Santry Leeds - Otley Ireland t +353 (0) 1 294 0800 UK t +44 (0) 113 360 1720			
HEALTH SERVICE EXECUTIVE			
COMMUNITY NURSING UNIT - MERLIN PARK			
PROPOSED SITE LAYOUT SHEET 2			
MERC-ROD-00-XX-DR-C-0006			
1:250@A1			
14/04/26			
18157.102			
D2 - TENDER			