


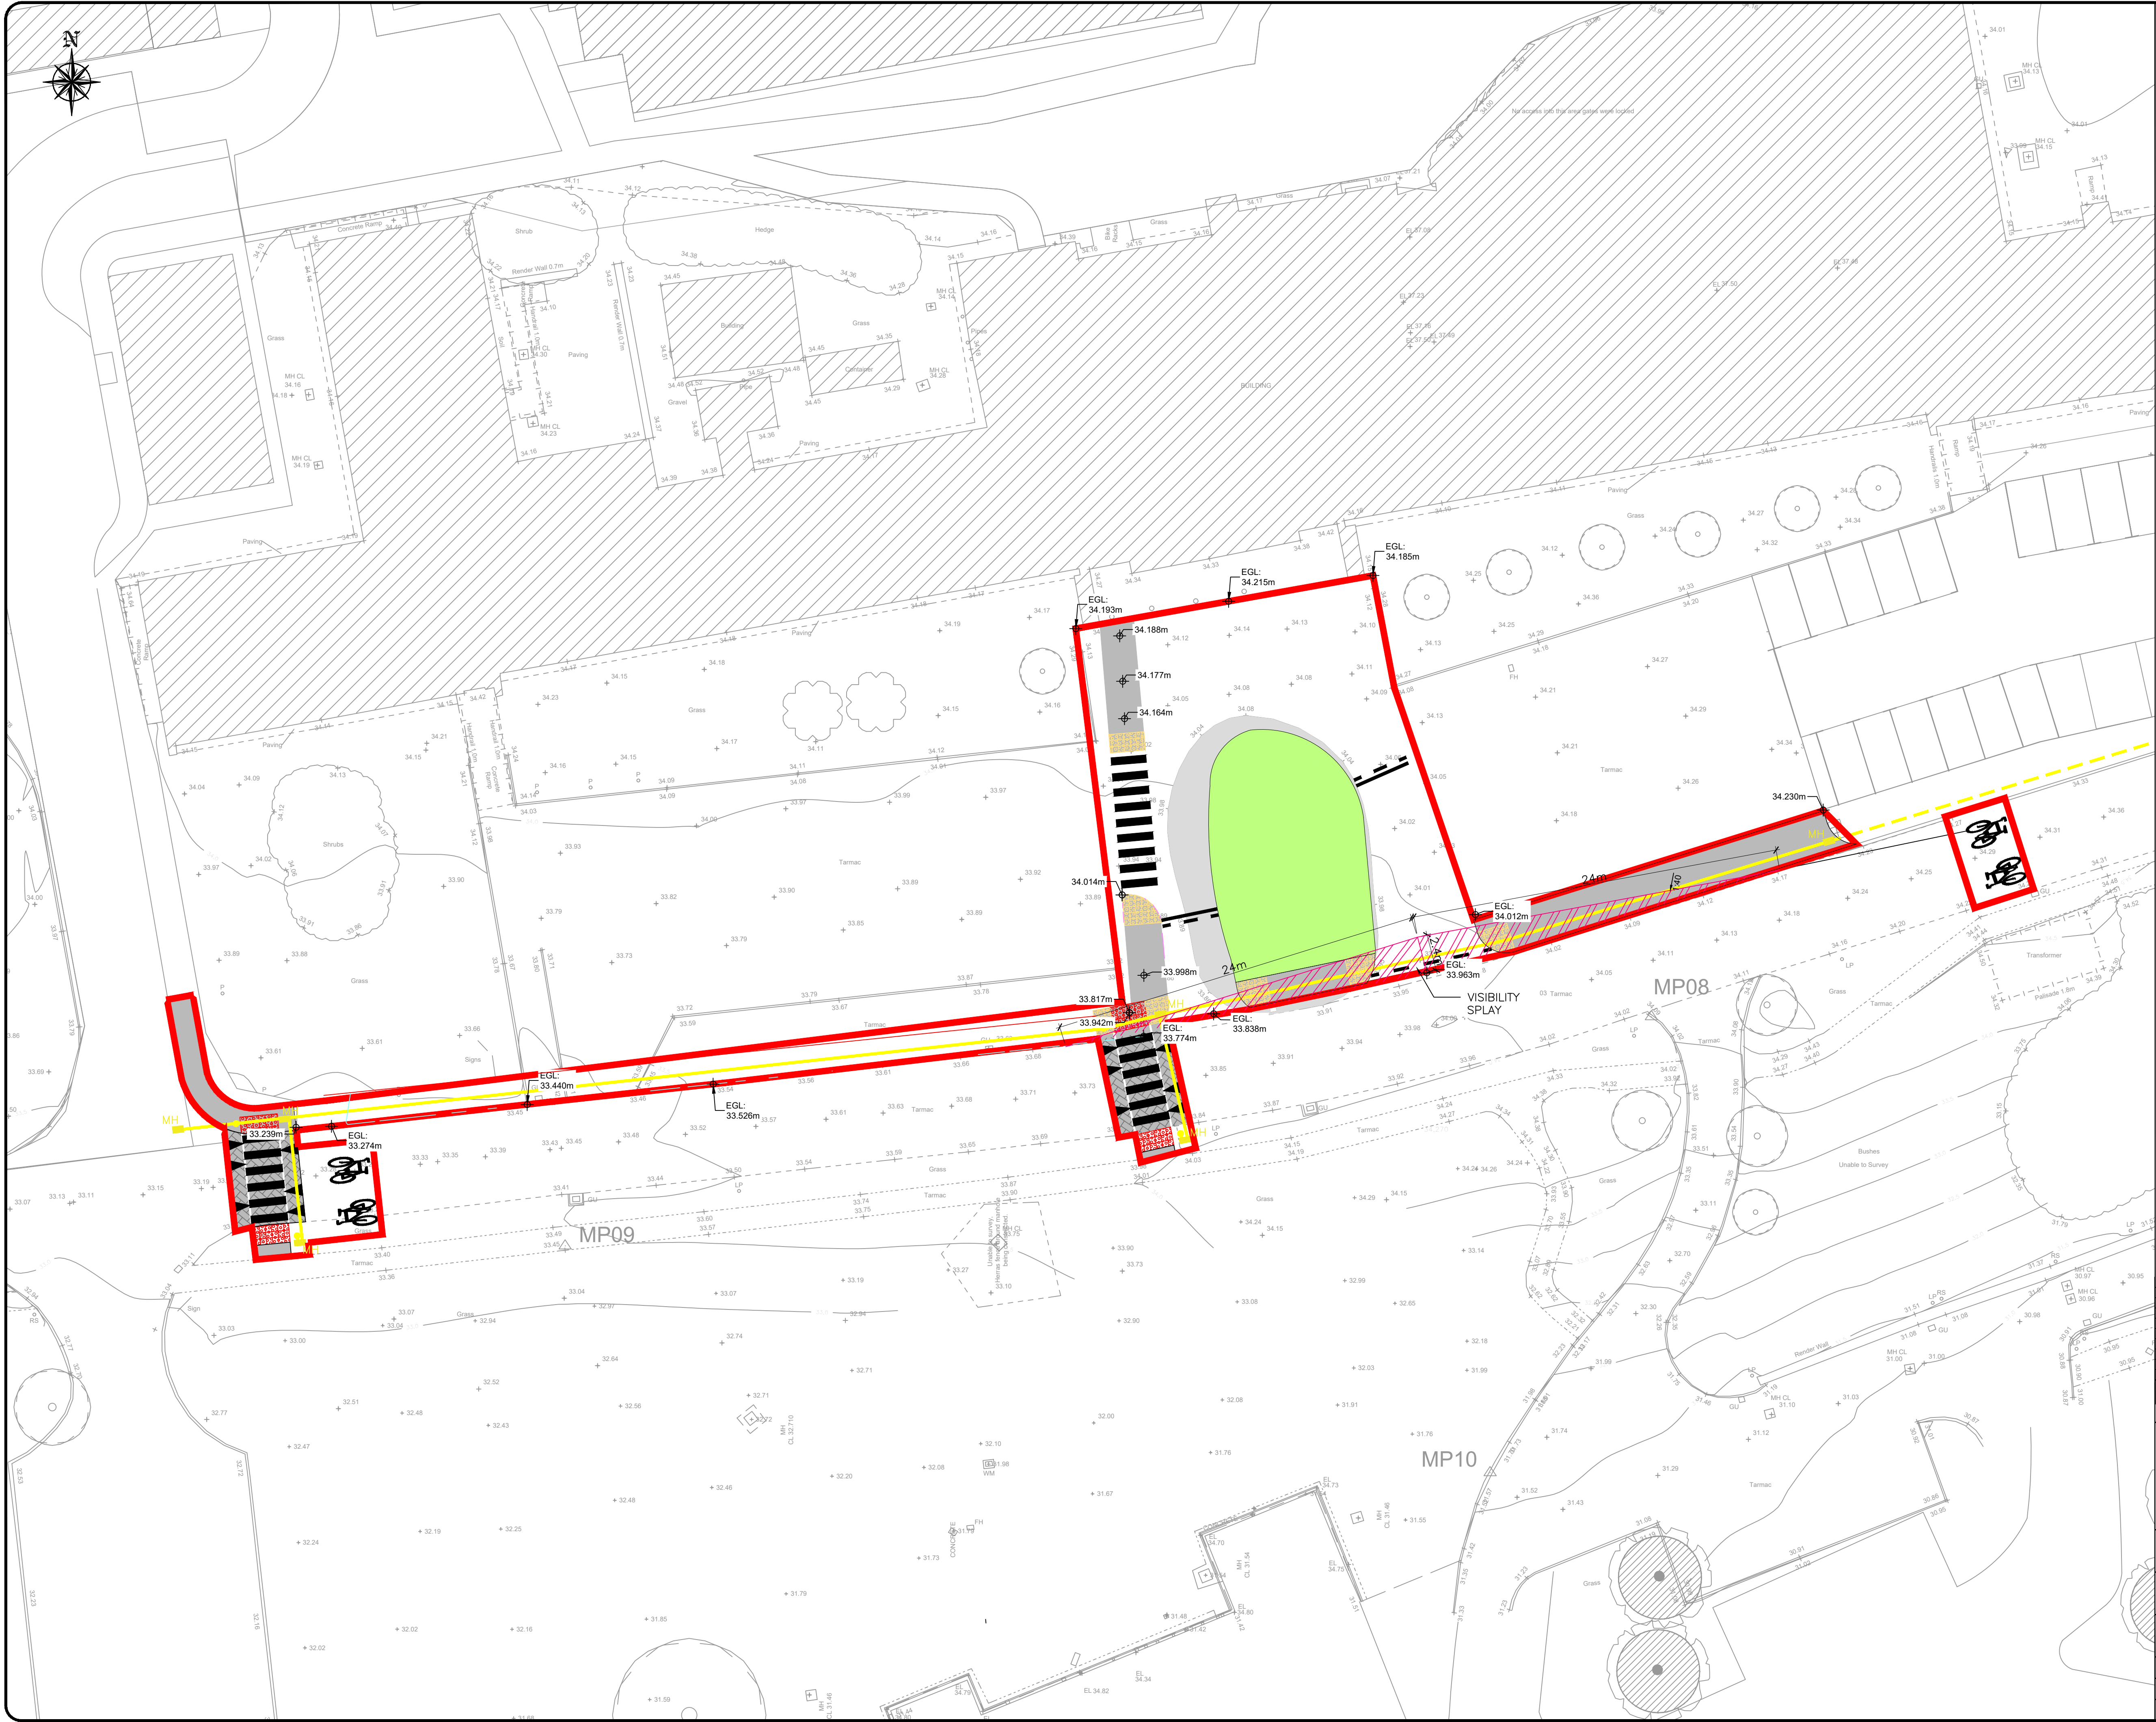

- NOTES:**
1. THIS DRAWING IS TO BE READ IN CONJUNCTION WITH ALL RELEVANT ENGINEER'S AND ARCHITECT'S DRAWINGS, SPECIFICATIONS AND DESIGNER'S RISK ASSESSMENTS.
 2. ALL LEVELS ARE IN METRES TO ORDNANCE DATUM, MALIN HEAD.
 3. THE TOPOGRAPHICAL INFORMATION IS REPLICATED FROM INFORMATION RECEIVED FROM OTHERS AND IS ISSUED AS BACKGROUND INFORMATION ONLY.
 4. REFER TO ENABLING WORKS DRAWINGS FOR COMPLETED WORKS

- LEGEND:**
- SITE BOUNDARY
 - EXISTING BUILDING
 - LANDSCAPE (REFER TO ARCHITECT'S DRAWINGS FOR DETAILS)
 - PROPOSED ROAD
 - PROPOSED FOOTPATH
 - BUFF BLISTER TACTILE PAVING
 - PROPOSED PERMEABLE PAVING
 - MH - MANHOLE TO HOUSE DUCTING FOR CABLING OF FUTURE BEACONS AT PEDESTRIAN CROSSINGS

TENDER			
FIRIOD			
HEALTH SERVICE EXECUTIVE			
COMMUNITY NURSING UNIT - MERLIN PARK			
PROPOSED LEVELS LAYOUT			
MERC-ROD-00-XX-DR-C-0010			
18157.102			
D2 - TENDER			