


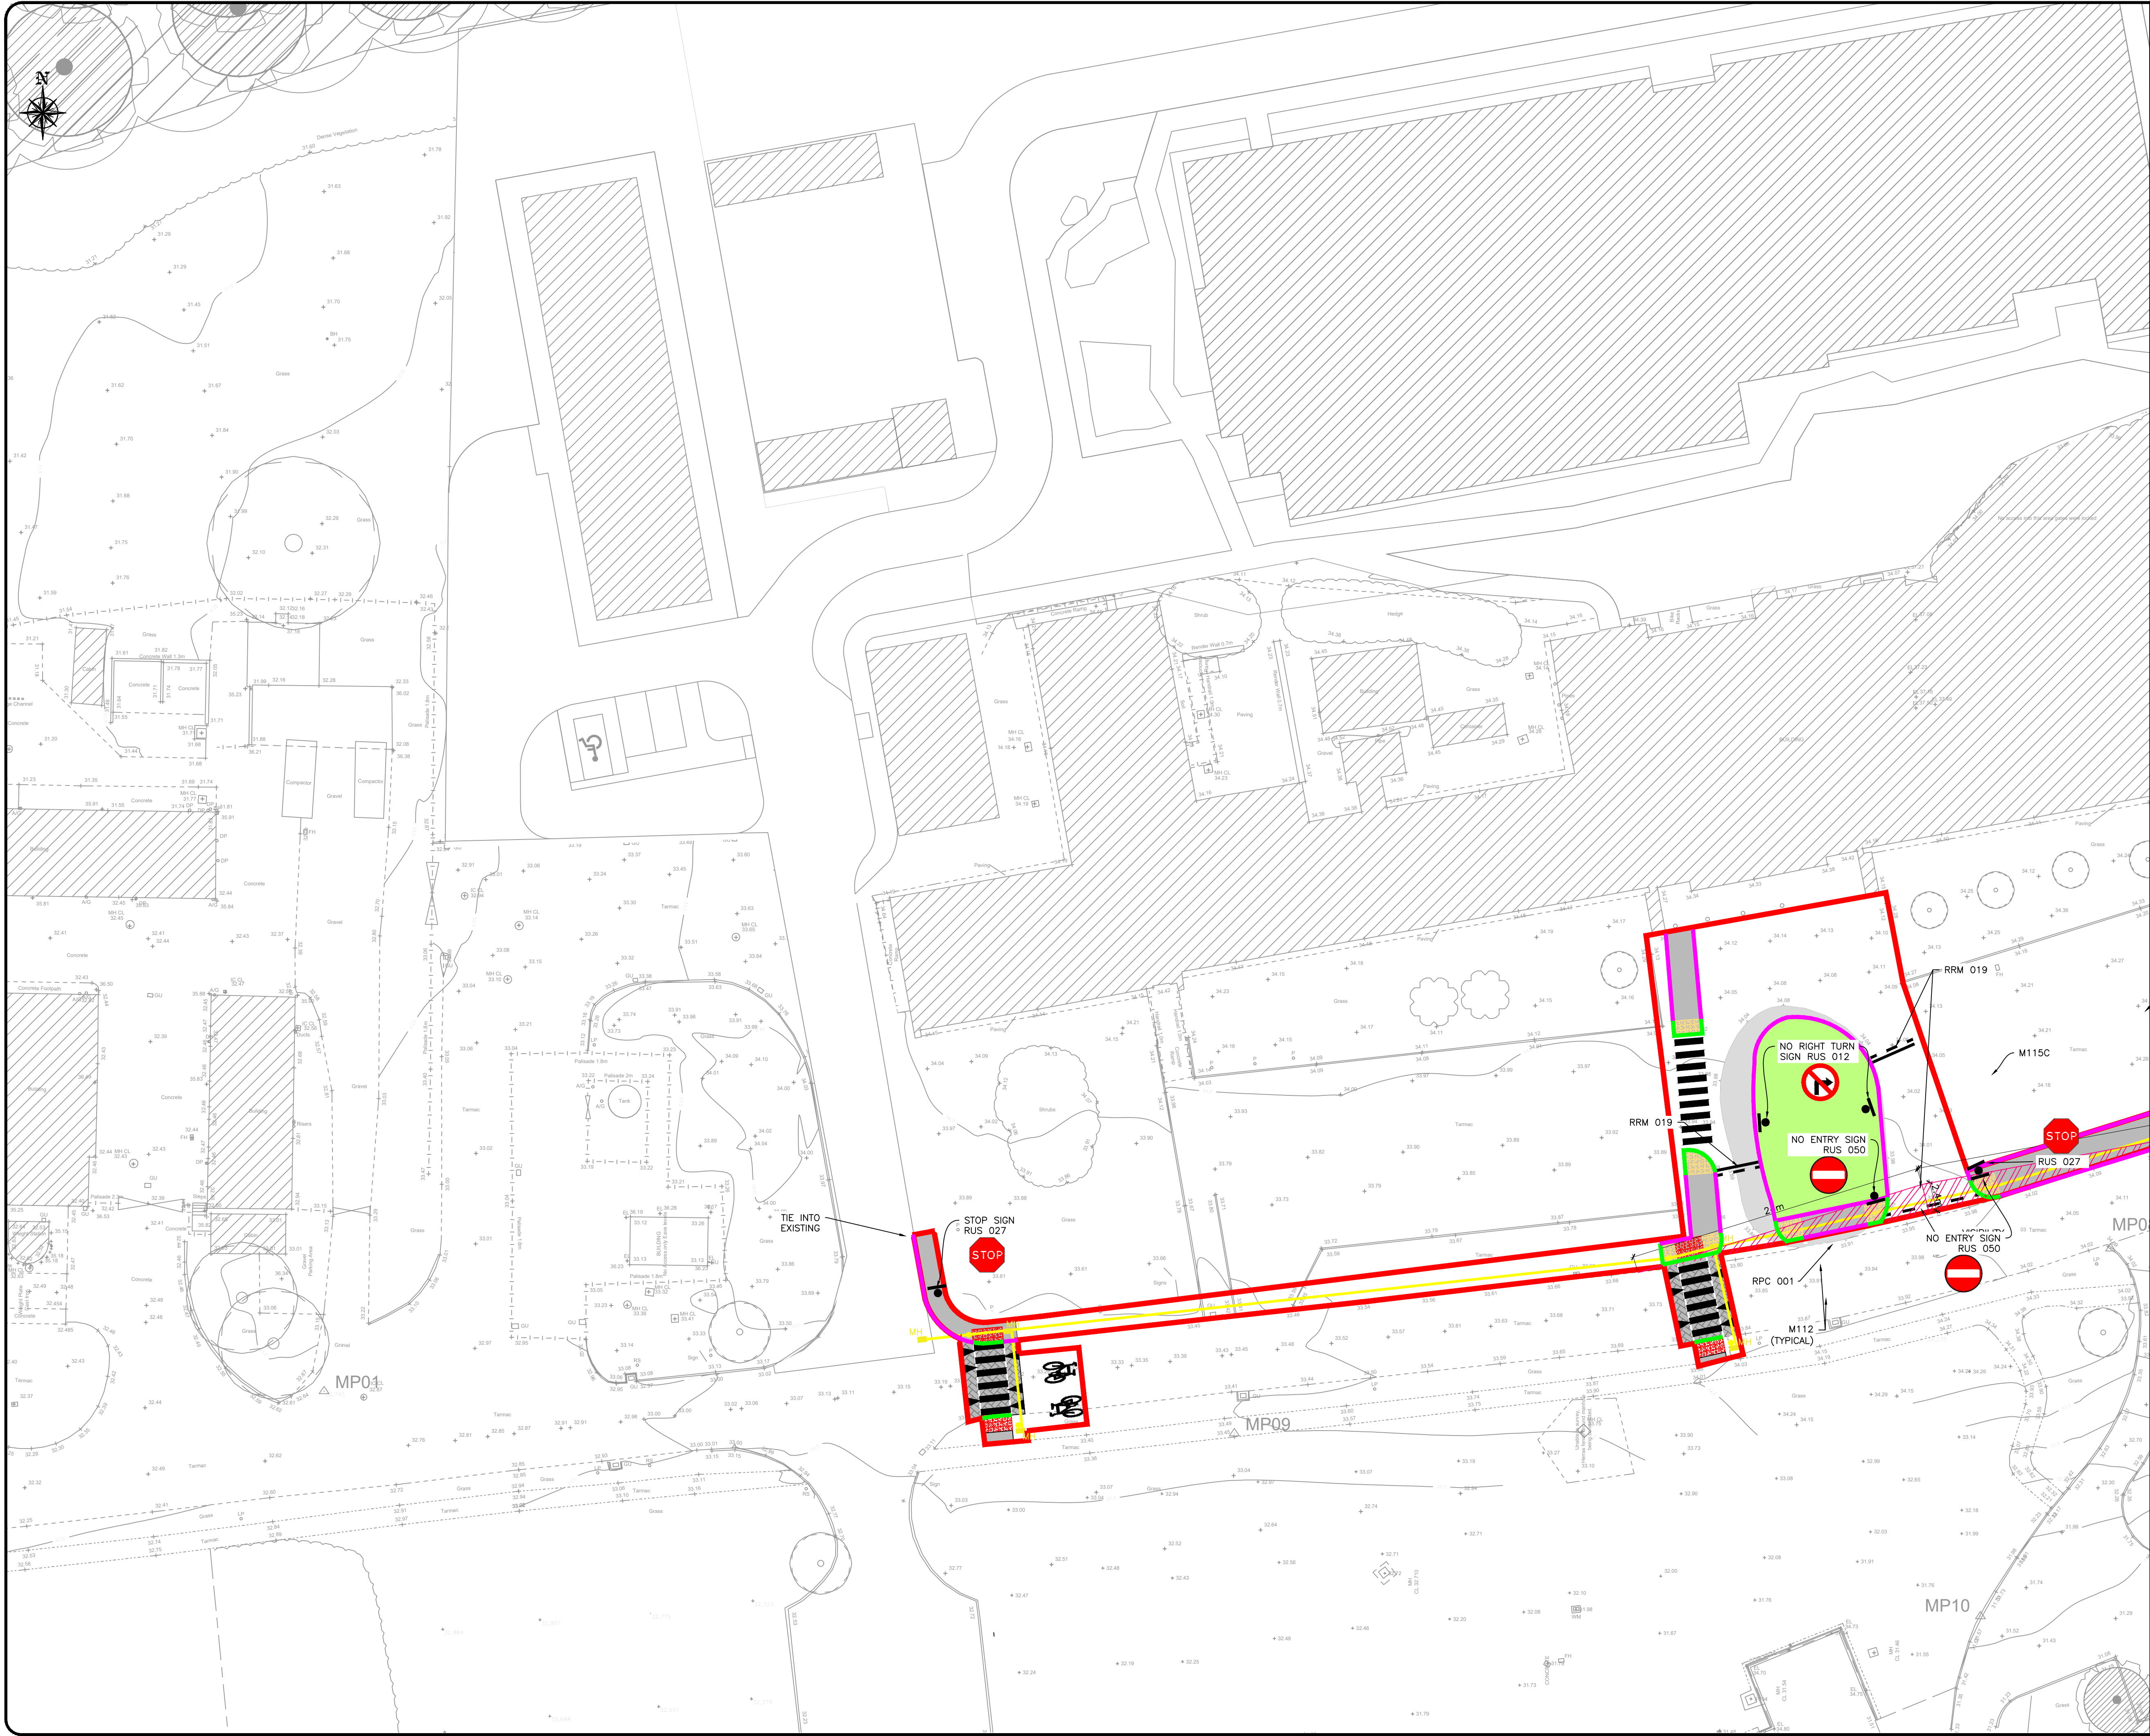

NOTES:

1. THIS DRAWING IS TO BE READ IN CONJUNCTION WITH ALL RELEVANT ENGINEER'S AND ARCHITECT'S DRAWINGS, SPECIFICATIONS AND DESIGNER'S RISK ASSESSMENTS.
2. ALL LEVELS ARE IN METRES TO ORDNANCE DATUM, MALIN HEAD.
3. THE TOPOGRAPHICAL INFORMATION IS REPLICATED FROM INFORMATION RECEIVED FROM OTHERS AND IS ISSUED AS BACKGROUND INFORMATION ONLY.
4. REFER TO ENABLING WORKS DRAWINGS FOR COMPLETED WORKS

LEGEND:

- SITE BOUNDARY
- EXISTING BUILDING
- LANDSCAPE (REFER TO ARCHITECT'S DRAWINGS FOR DETAILS)
- PROPOSED ROAD
- PROPOSED FOOTPATH
- BUFF BLISTER TACTILE PAVING
- PROPOSED PERMEABLE PAVING
- PROPOSED STANDARD HEIGHT KERB (125mm UPSTAND)
- PROPOSED DROPPED KERB (0-6MM UPSTAND)
- FLUSH KERB
- PROPOSED SIGN

CONTINUED ON DWG. 0021

TENDER			
HEALTH SERVICE EXECUTIVE			
COMMUNITY NURSING UNIT - MERLIN PARK			
PROPOSED SIGNAGE & KERBS SHEET 1			
MERC-ROD-00-XX-DR-C-0020			
Scale: 1:250@A1	Date: 14/04/26	Job No:	Status Code
Drawn: NY	Checked: SK	Approved: AWT	18157.102
D2 - TENDER			Rev: T01

FIROD Offices:
Dublin - Sandycroft & Santry
Leeds - Otley
Ireland t +353 (0) 1 294 0800
UK t +44 (0) 113 360 1720