


CONTINUED ON DWG. 0020

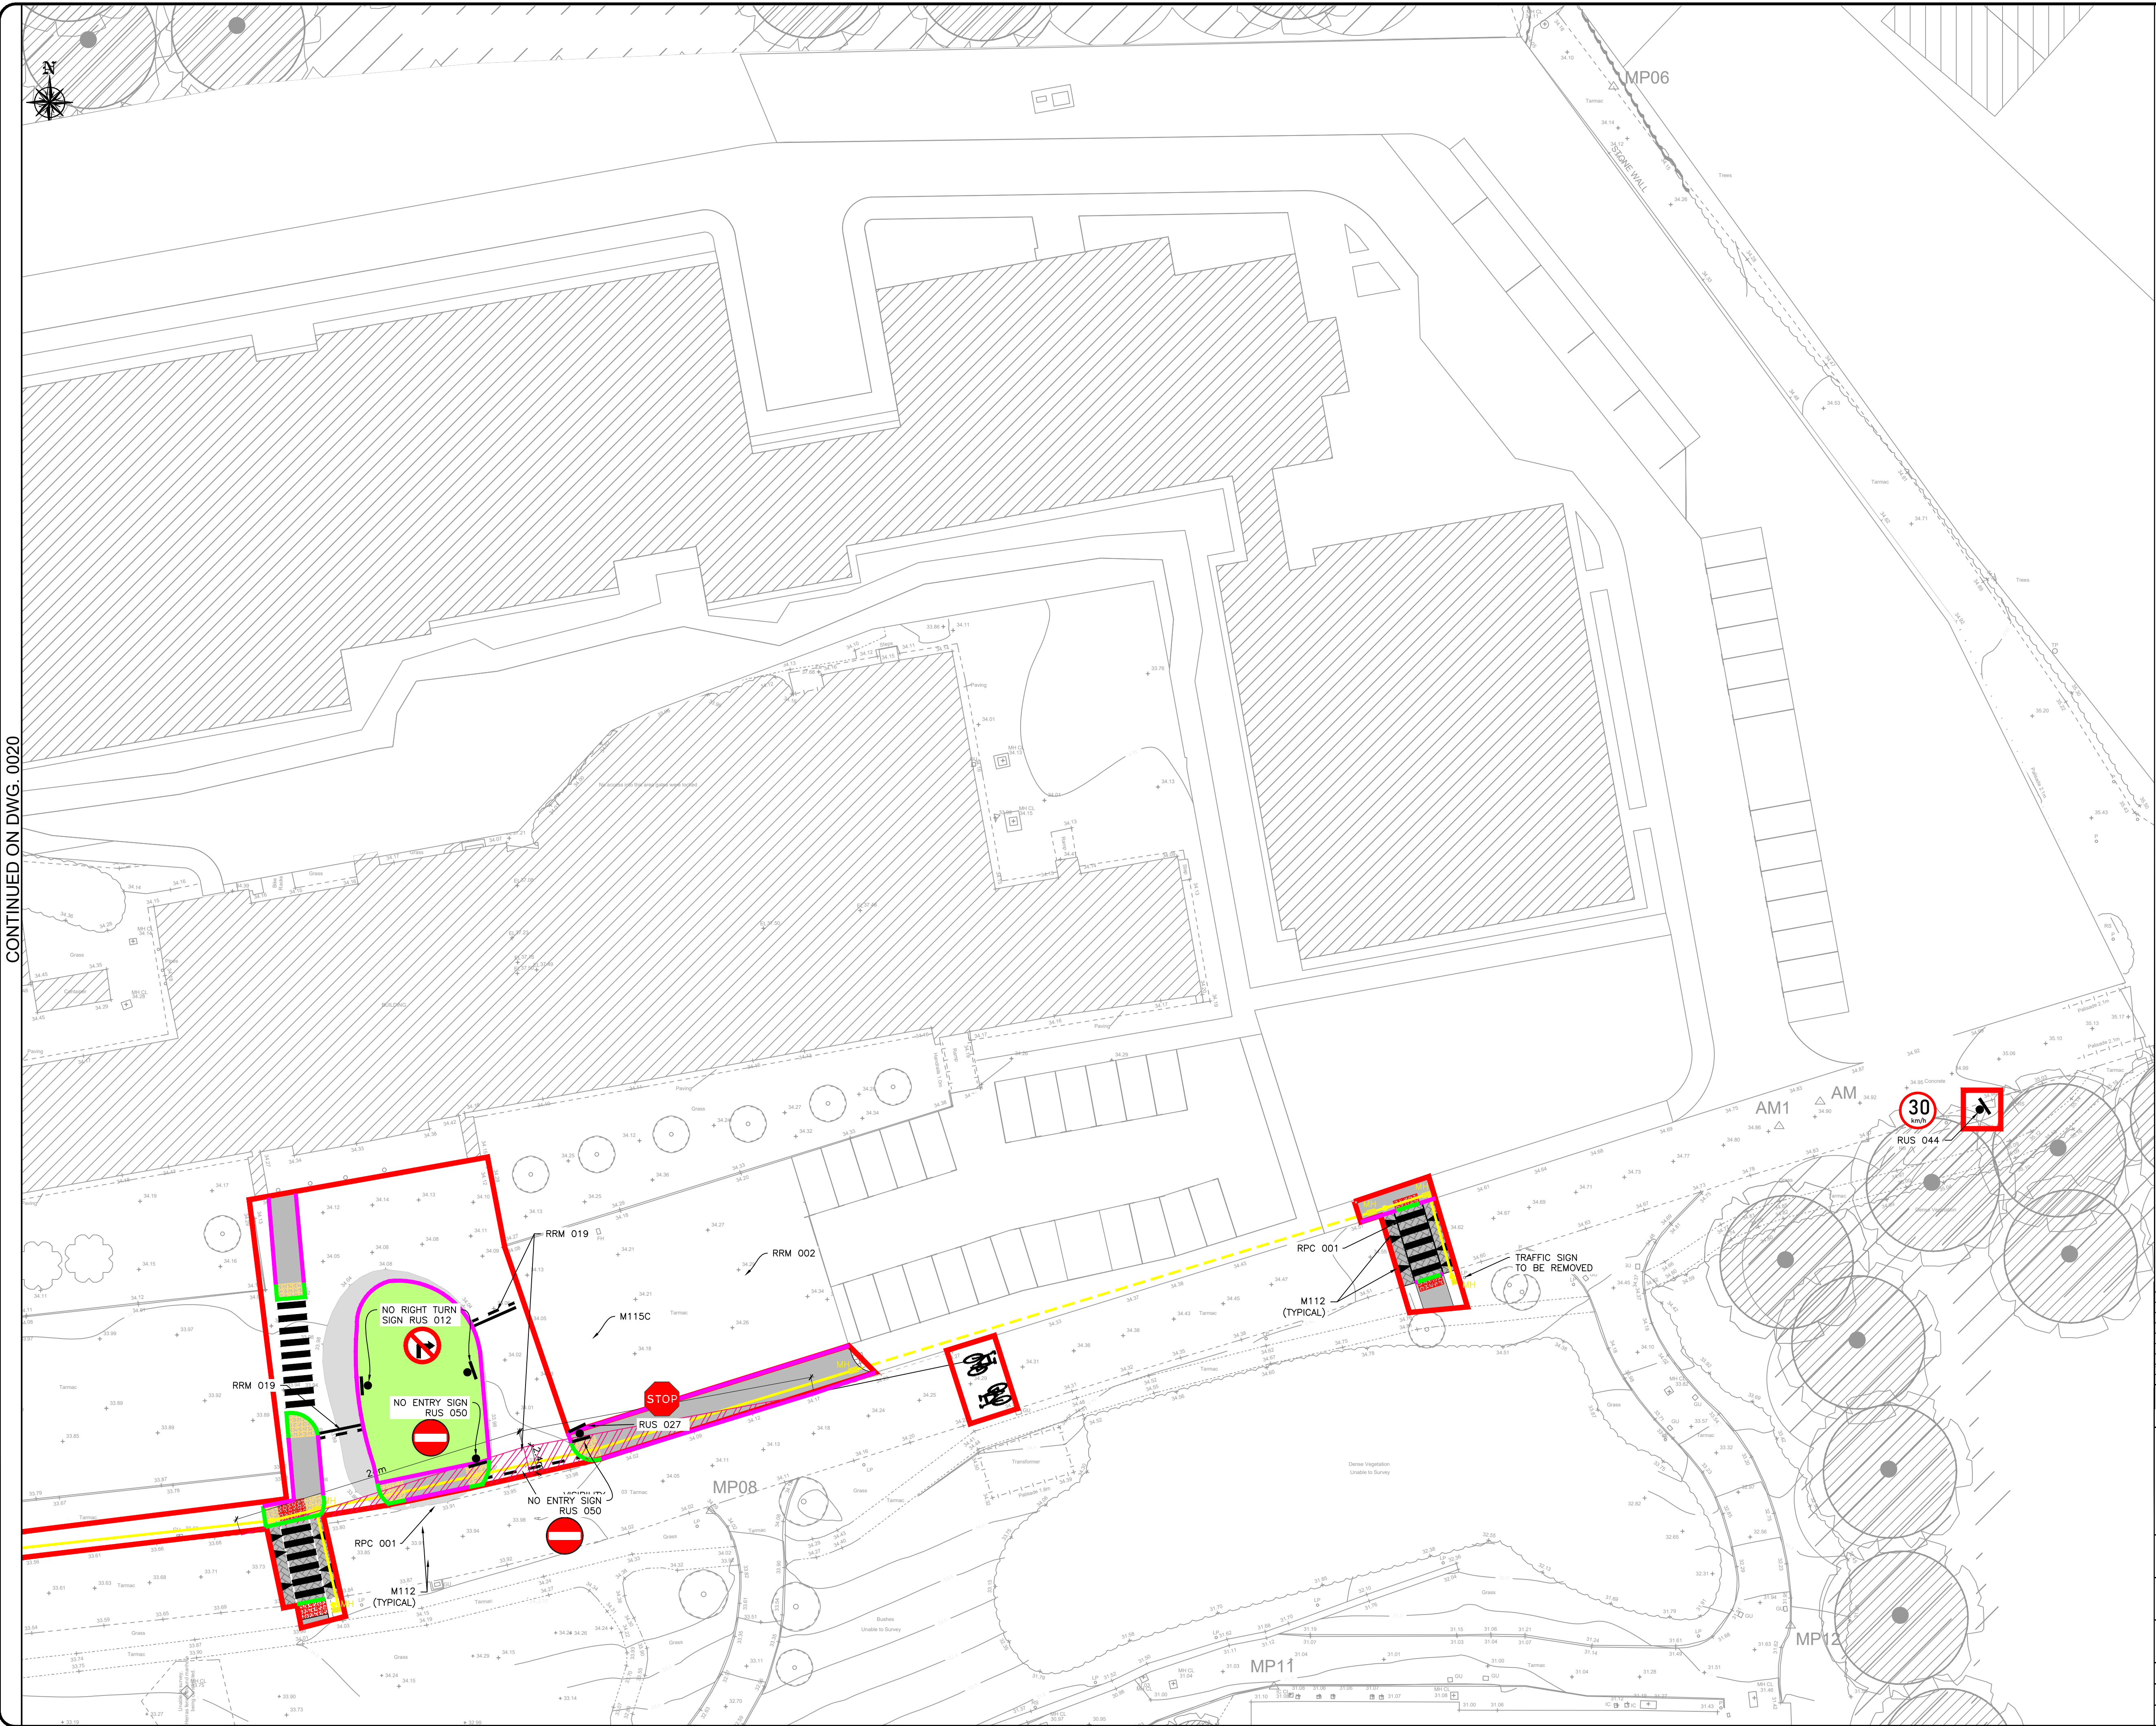

NOTES:

1. THIS DRAWING IS TO BE READ IN CONJUNCTION WITH ALL RELEVANT ENGINEER'S AND ARCHITECT'S DRAWINGS, SPECIFICATIONS AND DESIGNER'S RISK ASSESSMENTS.
2. ALL LEVELS ARE IN METRES TO ORDNANCE DATUM, MALIN HEAD.
3. THE TOPOGRAPHICAL INFORMATION IS REPLICATED FROM INFORMATION RECEIVED FROM OTHERS AND IS ISSUED AS BACKGROUND INFORMATION ONLY.
4. REFER TO ENABLING WORKS DRAWINGS FOR COMPLETED WORKS

LEGEND:

- SITE BOUNDARY
- EXISTING BUILDING
- LANDSCAPE (REFER TO ARCHITECT'S DRAWINGS FOR DETAILS)
- PROPOSED ROAD
- PROPOSED FOOTPATH
- BUFF BLISTER TACTILE PAVING
- PROPOSED PERMEABLE PAVING
- PROPOSED STANDARD HEIGHT KERB (125mm UPSTAND)
- PROPOSED DROPPED KERB (0-6mm UPSTAND)
- FLUSH KERB
- PROPOSED SIGN

	</
--	--	----