


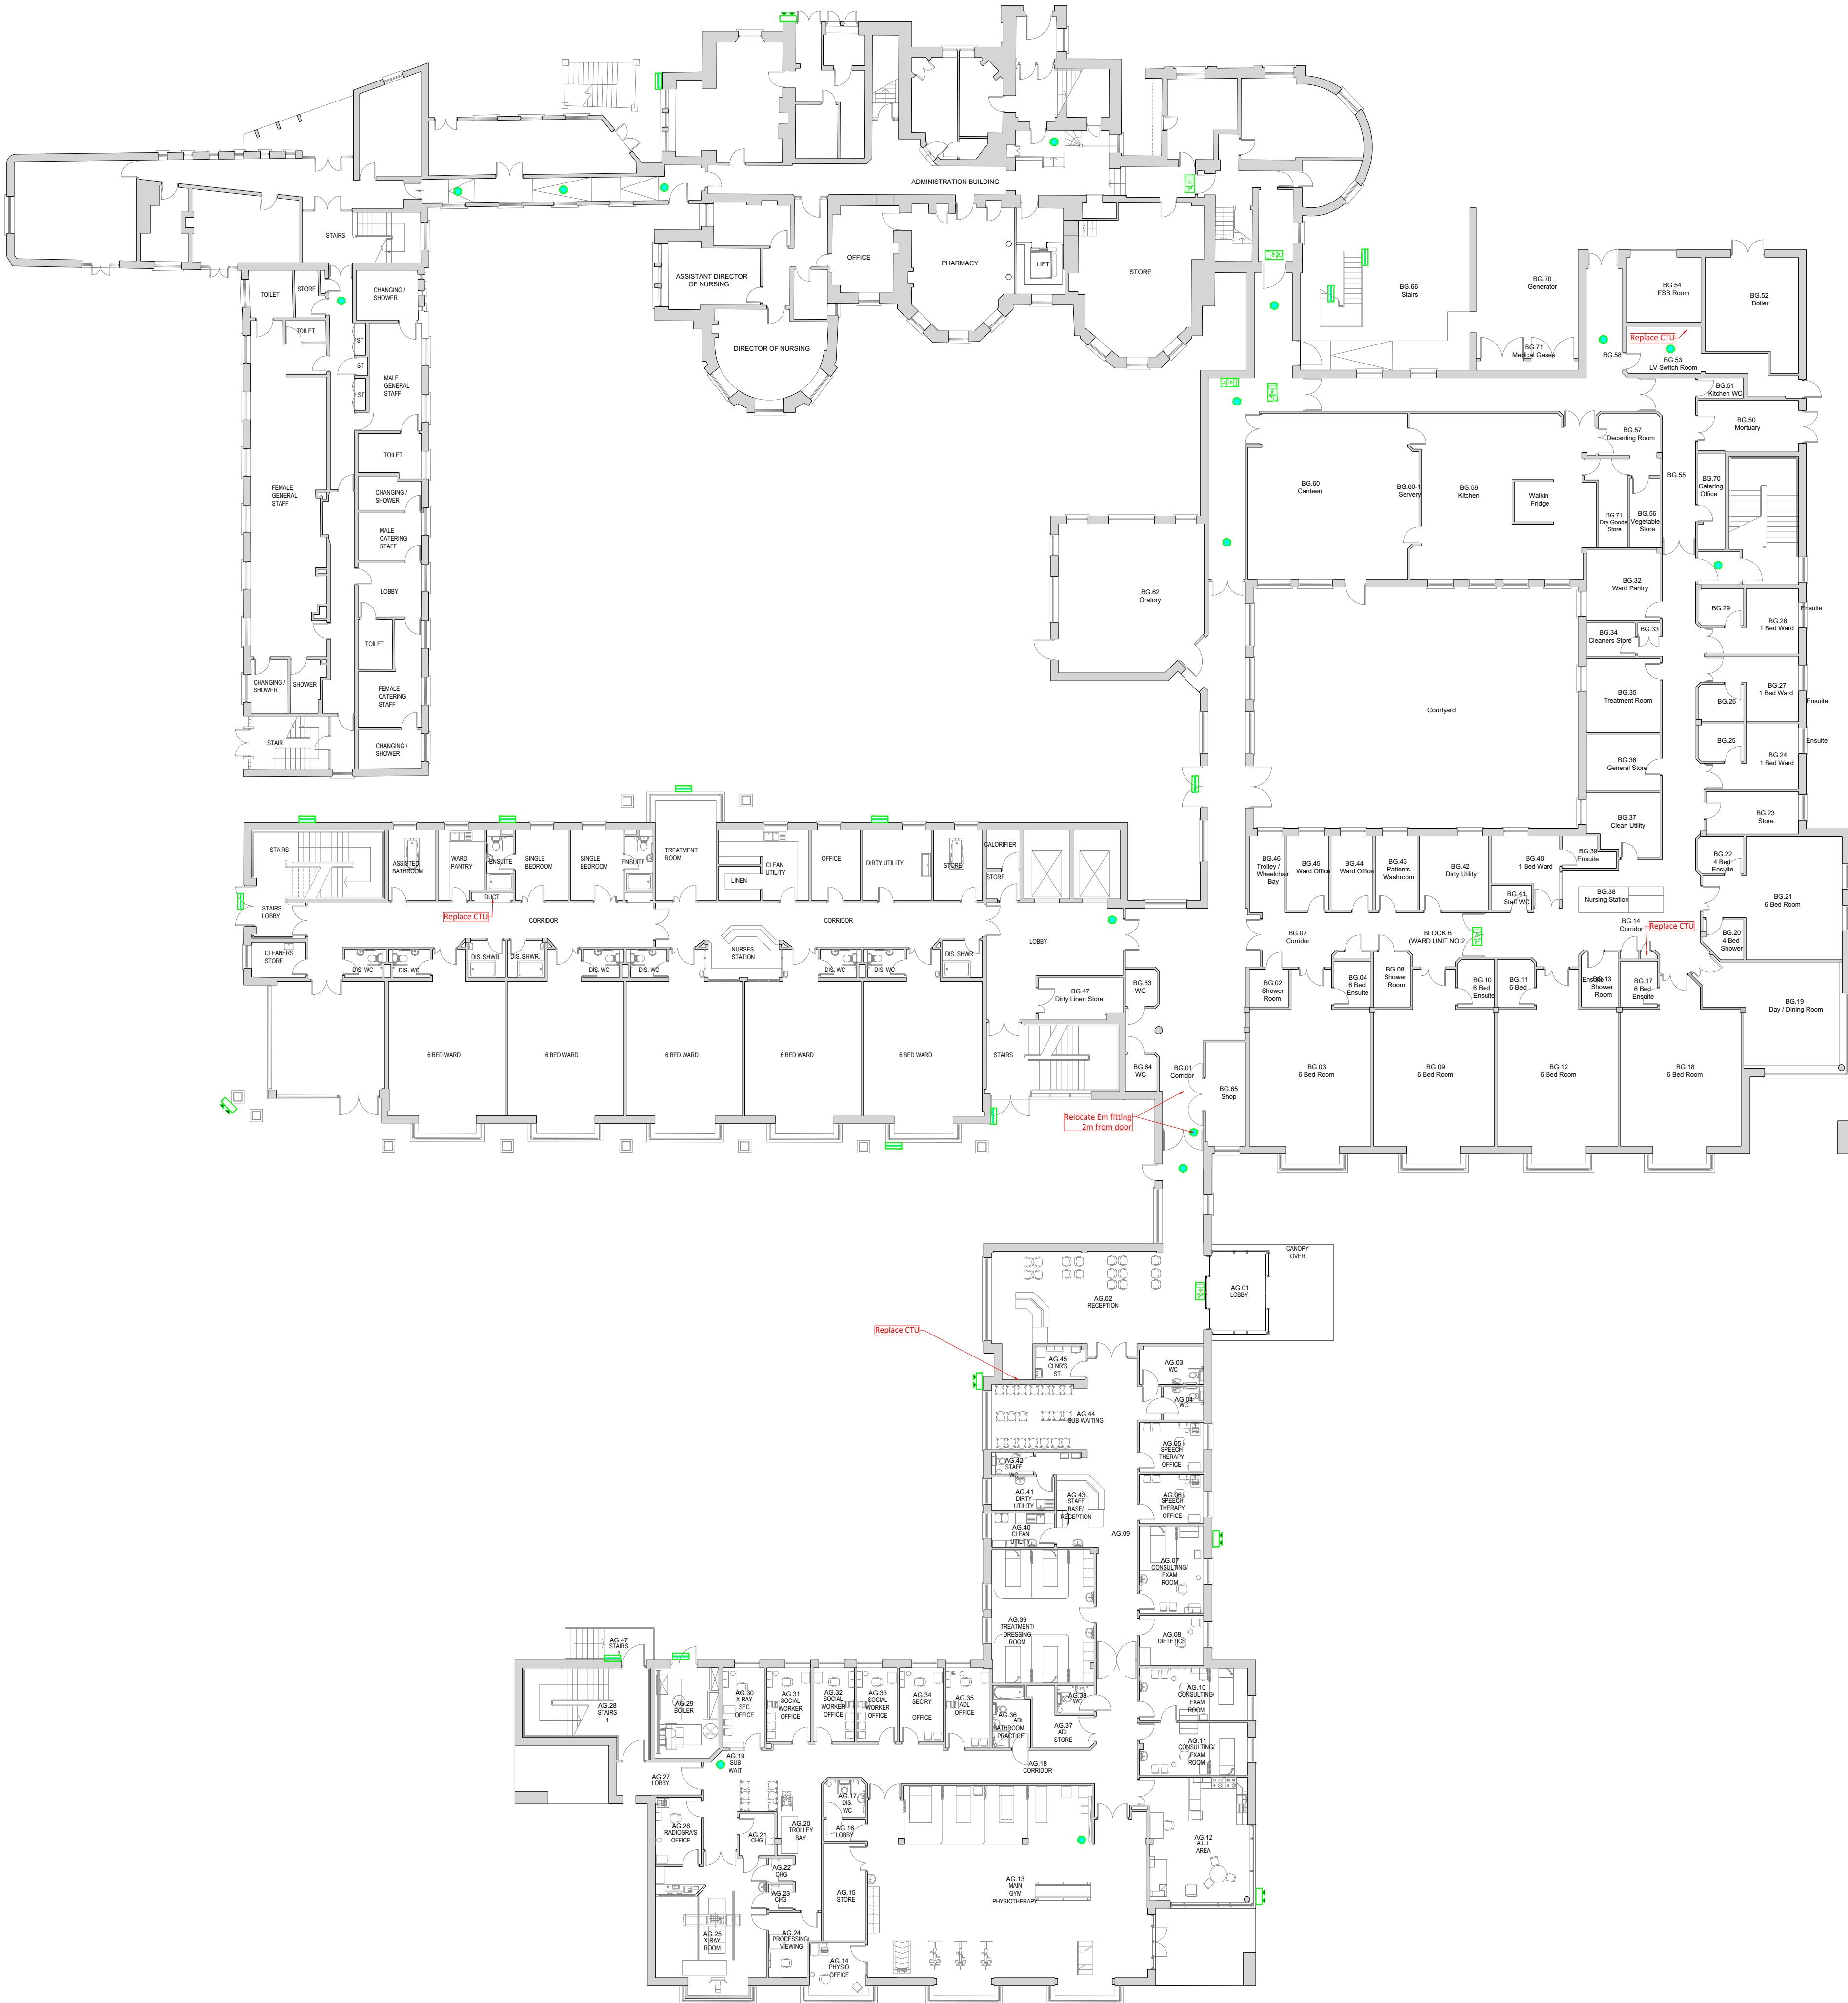

LEGEND

- Em Spot LED Self-Test
- Bulkhead LED Self-Test
- External Bulkhead IP68 Rated LED Self-Test
- Exit Sign LED Self-Test
- Twin Spot LED Self-Test

NOTES

- All Emergency Fittings to be LED, Self-test type
- Installation to comply with IS3217:2023
- Fire-stopping of all opes is the responsibility of main contractor