


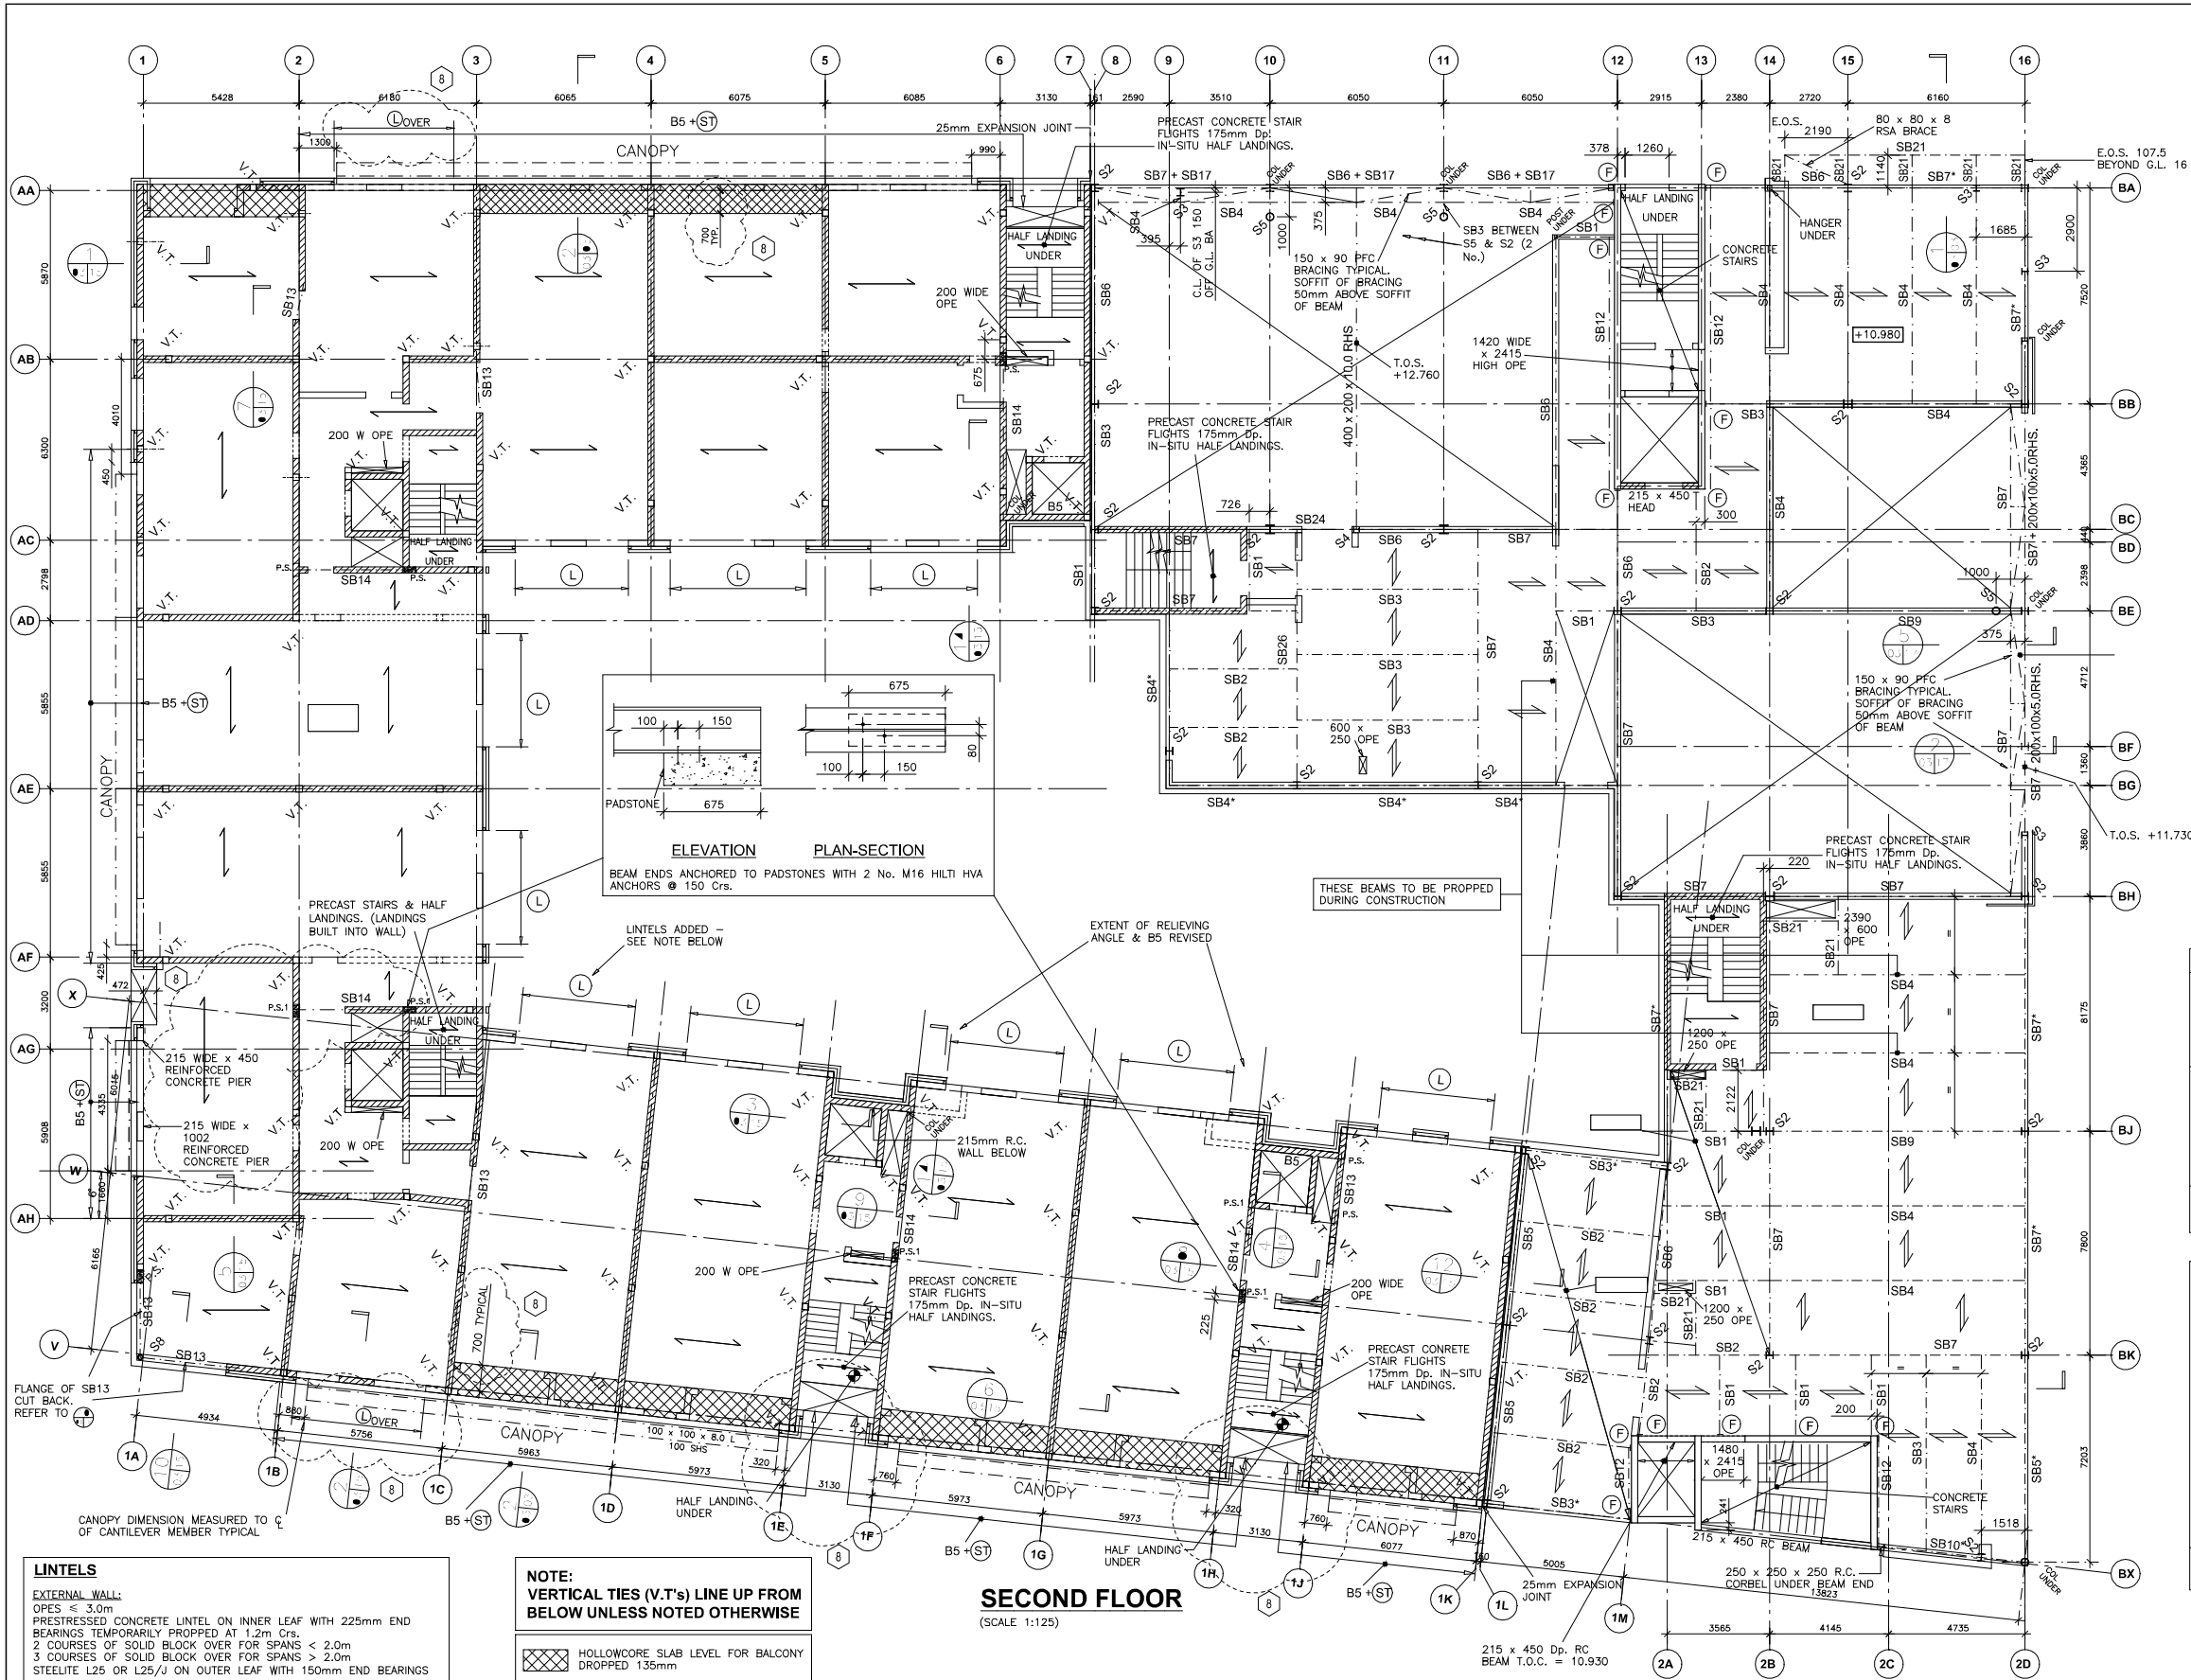

LINTELS

EXTERNAL WALL:
OPES ≤ 3.0m
PRESTRESSED CONCRETE LINTEL ON INNER LEAF WITH 225mm END BEARINGS TEMPORARILY PROPPED AT 1.2m CRS.
2 COURSES OF SOLID BLOCK OVER FOR SPANS < 2.0m
3 COURSES OF SOLID BLOCK OVER FOR SPANS > 2.0m
STEELITE L25 OR L25/J ON OUTER LEAF WITH 150mm END BEARINGS

INTERNAL NON-LOADBEARING WALLS:
OPES ≤ 3.0m
PRESSED CONCRETE LINTEL WITH 225mm END BEARINGS. TEMPORARILY PROPPED AT 1.2m CRS.

INTERNAL & EXTERNAL LOADBEARING WALLS:
OPES ≤ 1.0m
PRESSED CONCRETE LINTEL WITH 225mm END BEARINGS.
OPES ≥ 1.0m & ≤ 3.0m
152 UC 37 UNLESS NOTED OTHERWISE ON DRAWING.

NOTE:
VERTICAL TIES (V.T.'s) LINE UP FROM BELOW UNLESS NOTED OTHERWISE

KEY PLAN (SCALE 1:1000)

WALL CONSTRUCTION:

BLOCK	WALL TYPE	CONSTRUCTION
BLOCK A	EXTERNAL WALL	215mm HOLLOWBLOCK INNER 100mm OUTER
	INTERNAL LOADBEARING	215mm SOLID 20N GRND. - 2nd 10N 2nd - ROOF
BLOCKS B & C	EXTERNAL COURTYARD WALLS	215mm HOLLOWBLOCK INNER 100mm OUTER LEAF
	INTERNAL DIVIDING WALLS	215mm 5N QUINLITE OR LIGHT WEIGHT ALTERNATIVE AS SPECIFIED BY ARCHITECT

FLOOR SLAB LEVELS:
BLOCK A +10.630m.O.D.
BLOCK B +10.980m.O.D.
BLOCK C +10.980m.O.D.
BLOCK D +10.930m.O.D.







SECOND FLOOR

(SCALE 1:125)

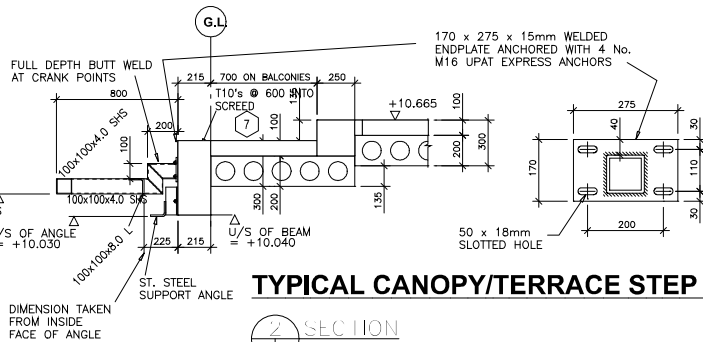

TYP. SECTION THRU' CANOPY AT FOLEY ST. CORNER

(SCALE 1:25)

ISSUE	DATE	DESCRIPTION	DRG	P.E.	P.D.
1	15.07.03	BLOCKS B & C REVISED AS NOTED	N.L.	J.C.	J.C.
2	27.06.03	ISSUED TO FOX BROS FOR CONSTRUCTION	N.L.	J.C.	J.C.
3	22.05.03	PROGRESS ISSUE	N.L.	J.C.	J.C.
4	04.09.03	ISSUED FOR STEELWORK TENDER	N.L.	J.C.	J.C.
5	02.05.03	ISSUED FOR STEELWORK TENDER	N.L.	J.C.	J.C.

DRAWING STATUS		CONSTRUCTION	
CLIENT			
McCABE BUILDERS			
Barrett Mahony Consulting Engineers Civil, Structural, Project Management Sandwich House, 52-54 Lower Sandwich Street, Dublin 2, Ireland. Tel: (01)6773230 Fax: (01)6773164 E-mail: bmcc@bmcc.ie Web: www.bmcc.ie			
 barrett mahony			
PROJECT TITLE			
LIBERTY CORNER DEVELOPMENT			
DRAWING TITLE			
G.A. PLAN SECOND FLOOR			
SCALE @ A1	DATE	DRAWING NO.	ISSUE
1:125	APR. '03	01316-03	8

NOTES

- THIS DRAWING IS TO BE USED IN CONJUNCTION WITH ALL ENGINEERING & ARCHITECTURAL DRAWINGS. DIMENSIONS ONLY (NOT GOING TO BE USED) WITH A CONFLICT OF INFORMATION BASIS OF PRIORITY SHALL PREVAIL.
- CONSULTANTS TO BE INFORMED IMMEDIATELY OF ANY DISCREPANCIES FOR WORK PRIOR TO COMMENCEMENT.
- FOR GENERAL NOTES REFER TO DRAWING No. 01316-00.
- m.S.D. REFERS TO SITE DATUM.