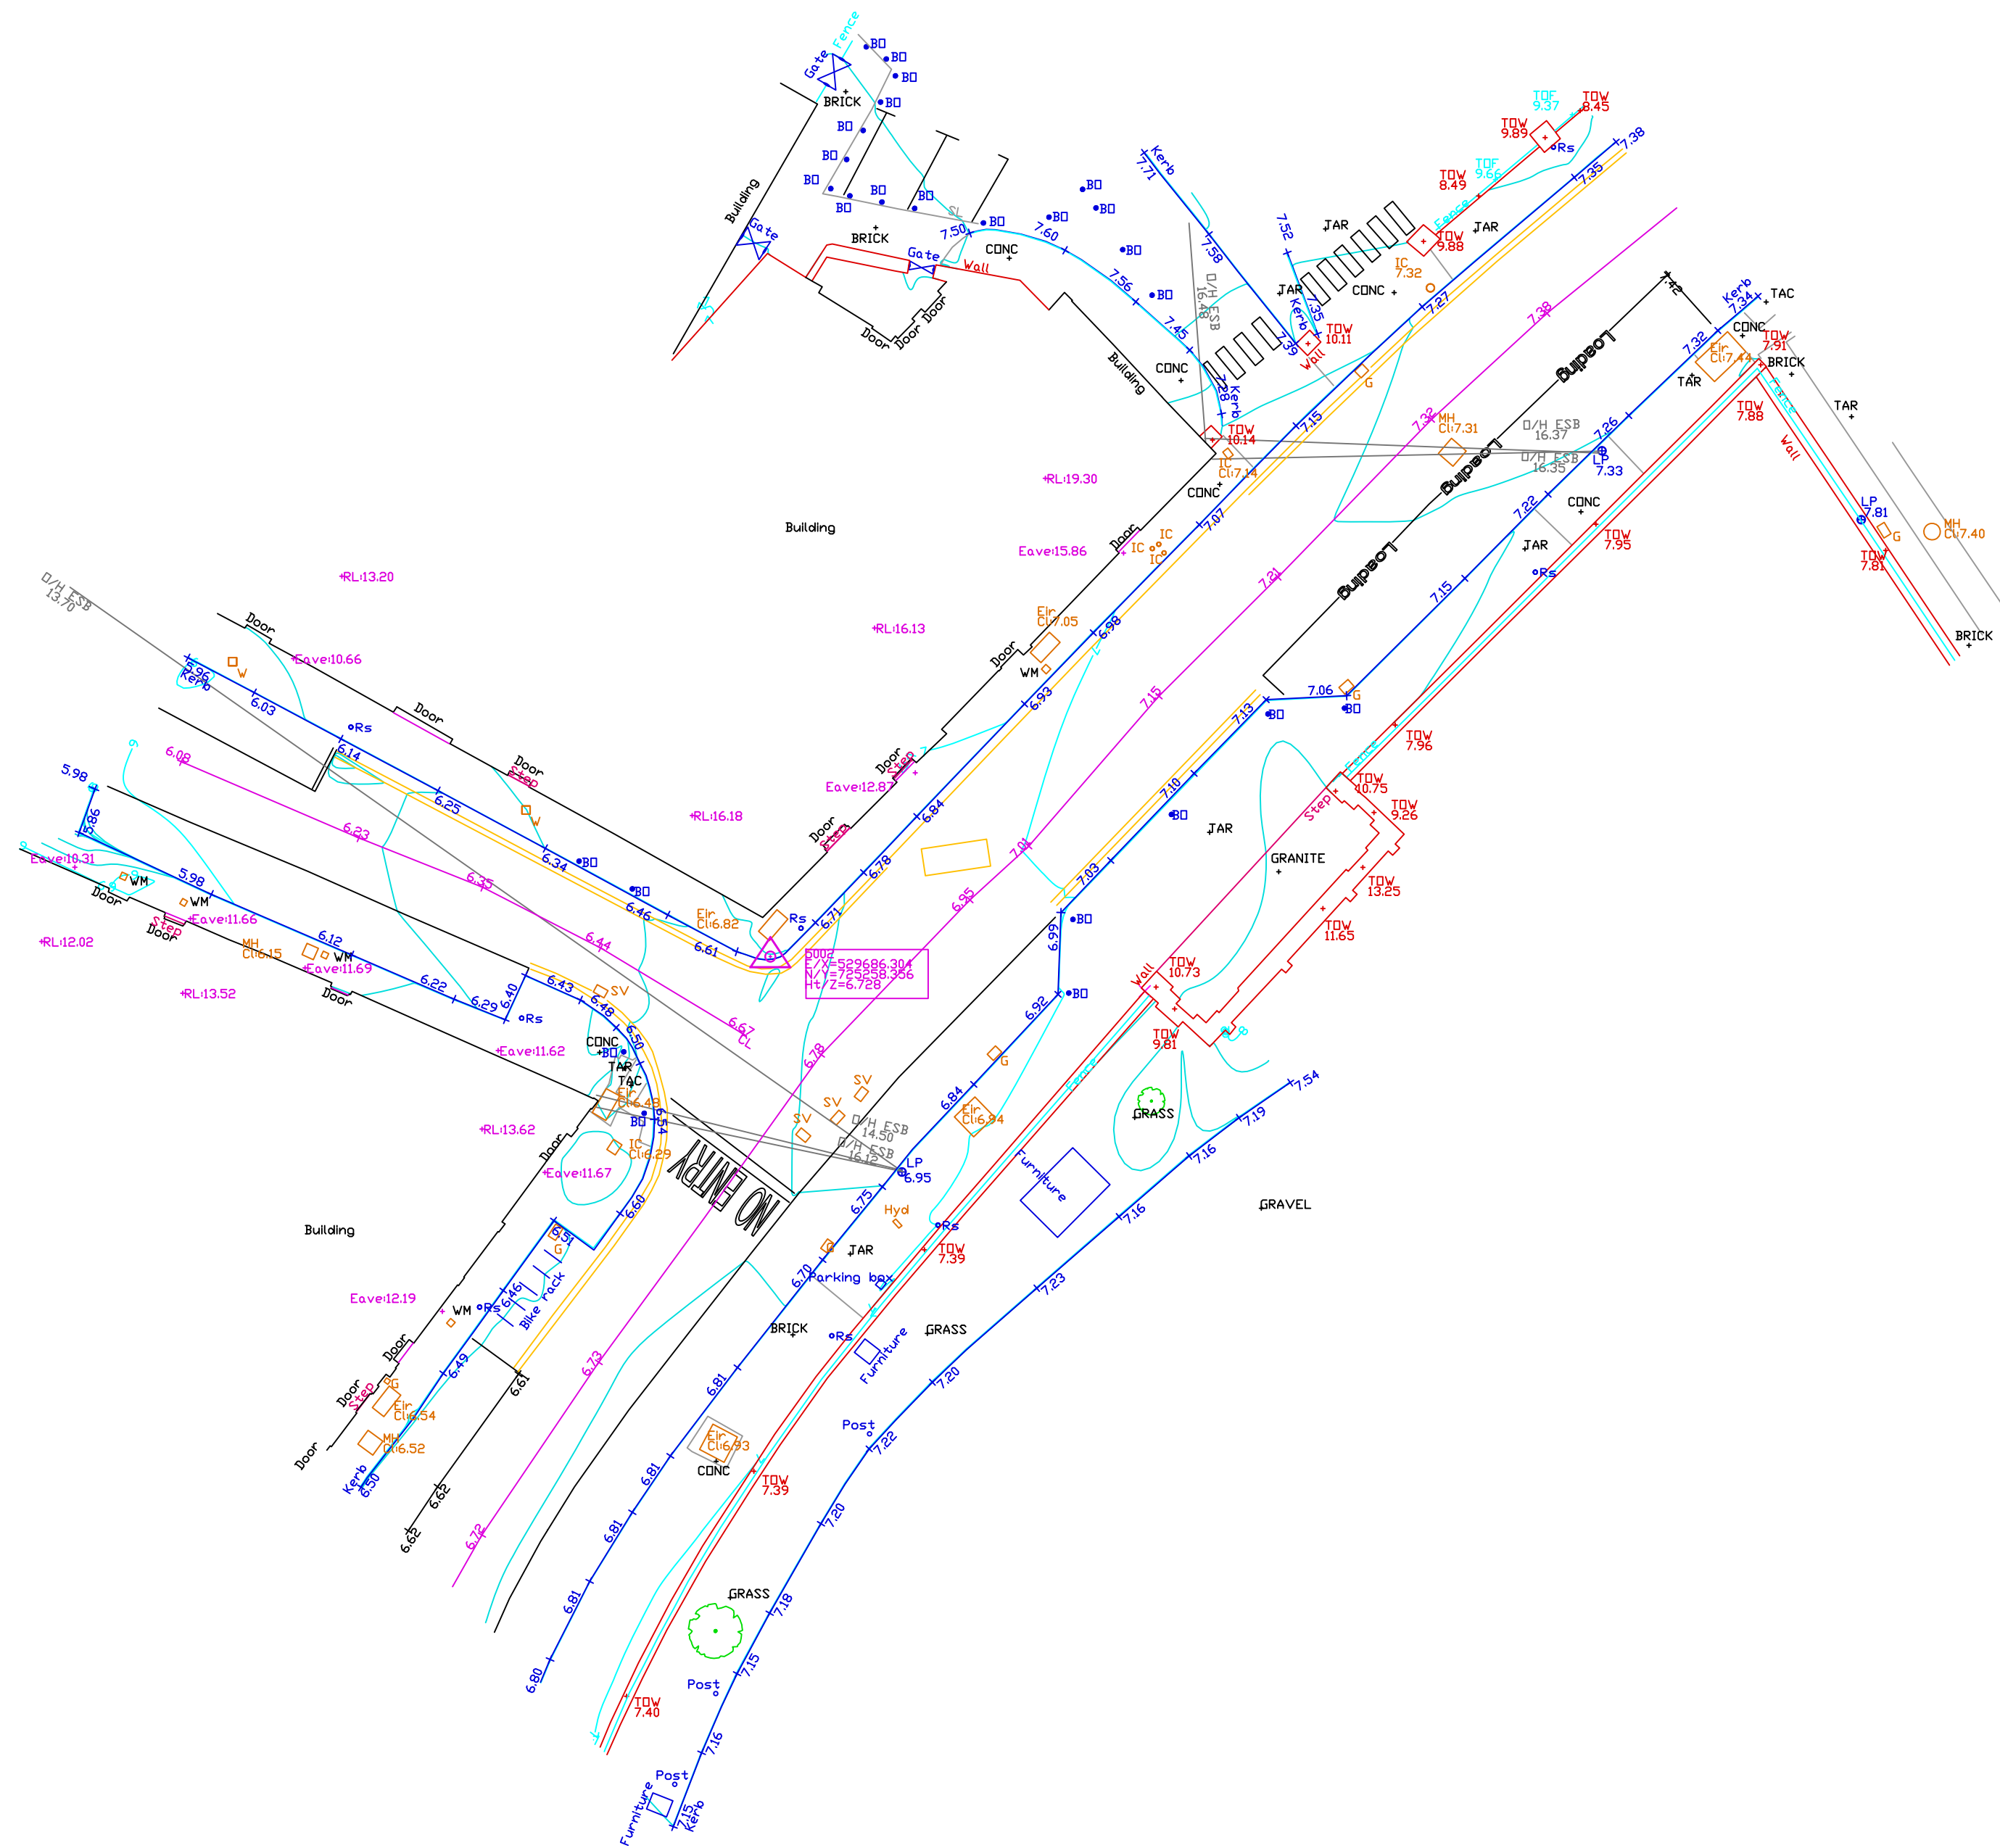


Legend								
 Bannister	 Levels	 Stone Coursing	 Snake Detector	 Cournices	 Section	 Vent	 Speakers	
 Bricks	 Down Pipe	 Fire Alarm Panel	 Emergency Lighting	 M&E	 Sill	 Skirting Board	 Heating Appliances	
 Cournices	 Elevation	 Fire Blanket	 Fireplace	 Pipe	 Surface	 Window	 44in Floor Level	
 10.67	 Dimensions	 Fire Extinguisher	 Fuse Board	 Plaster work	 Surface Text	 Wood Panelling		
Door	Iron Work	Fire Hose	Glass	Railing	Switches	Floor		
 Steps	 Lighting	 Fire Sounder	 Gutter	 Room Name	 Text	 Furniture		

Notes:

- * *This Survey was produced for original clients specification at time of instruction*
- * *If the survey is to be used by any other parties, or for purposes other than those originally considered, further details or higher accuracies may be required*
 - Please contact PCA
- * *PCA take no responsibility for additions made by third parties to survey.*
- * *Accuracy and amount of detail is based on scale of mapping.*
- * *Drainage pipe sizes (where shown) have been gauged from the surface for safety reasons and should be regarded the surface for safety reasons and should be regarded as approximate only.*

Note : Accuracy of survey to plot scale

PAUL CORRIGAN & ASSOCIATES
Hillcrest House, Hillcrest Road
Sandyford, Dublin 18
tel (+353 1) 2136300
fax (+353 1) 2136301
office@pca.ie



Grid	IRM	Job No.	25021MC
Levels	Main Head	Date	13/02/2025
Scale	1:200 @ A2	Drawn	15
Revision	Original	Checked	MC



13 MARKET STREET
GALWAY
TOPOGRAPHIC SURVEY