



Project Site - Services

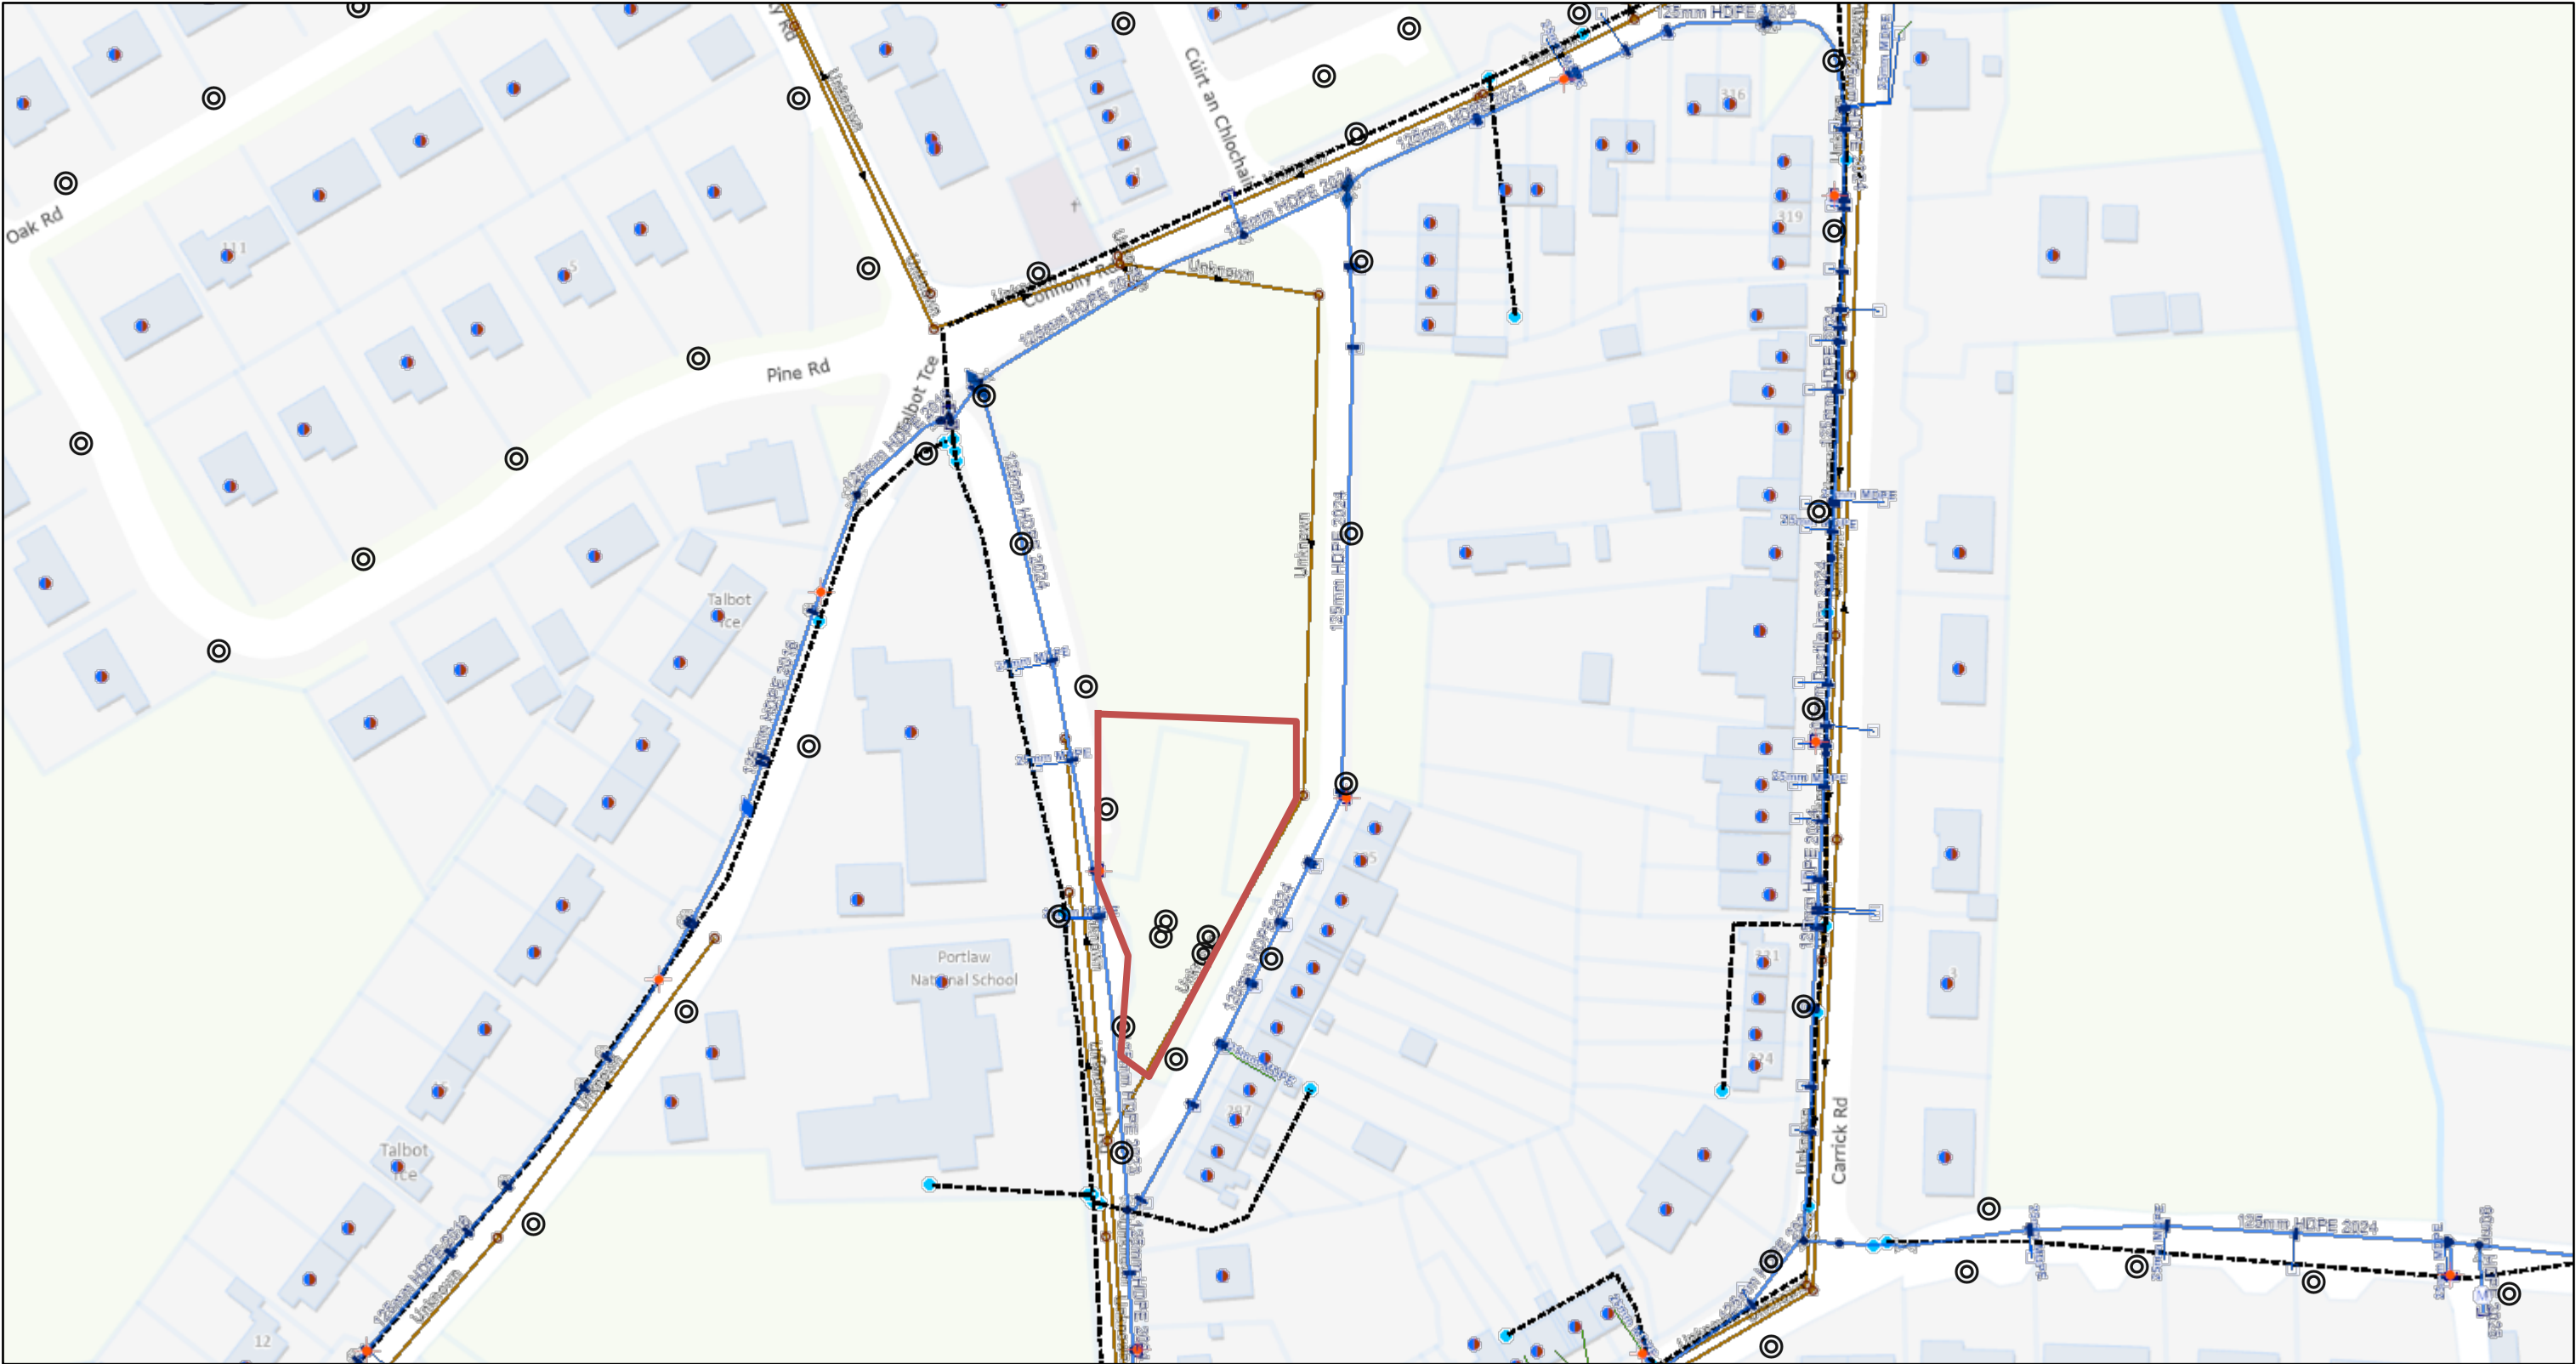

06/05/2026, 12:28:42

⊙ Public Lighting

1:1,209

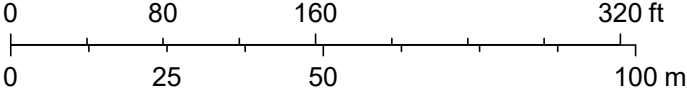

© Tailte Éireann