


CLOUGHEDER
Cloch Ruairí

DRAWING IS PRODUCED USING THE
IRISH TRANSVERSE MERCATOR (ITM)
GEOGRAPHIC COORDINATE SYSTEM

A1

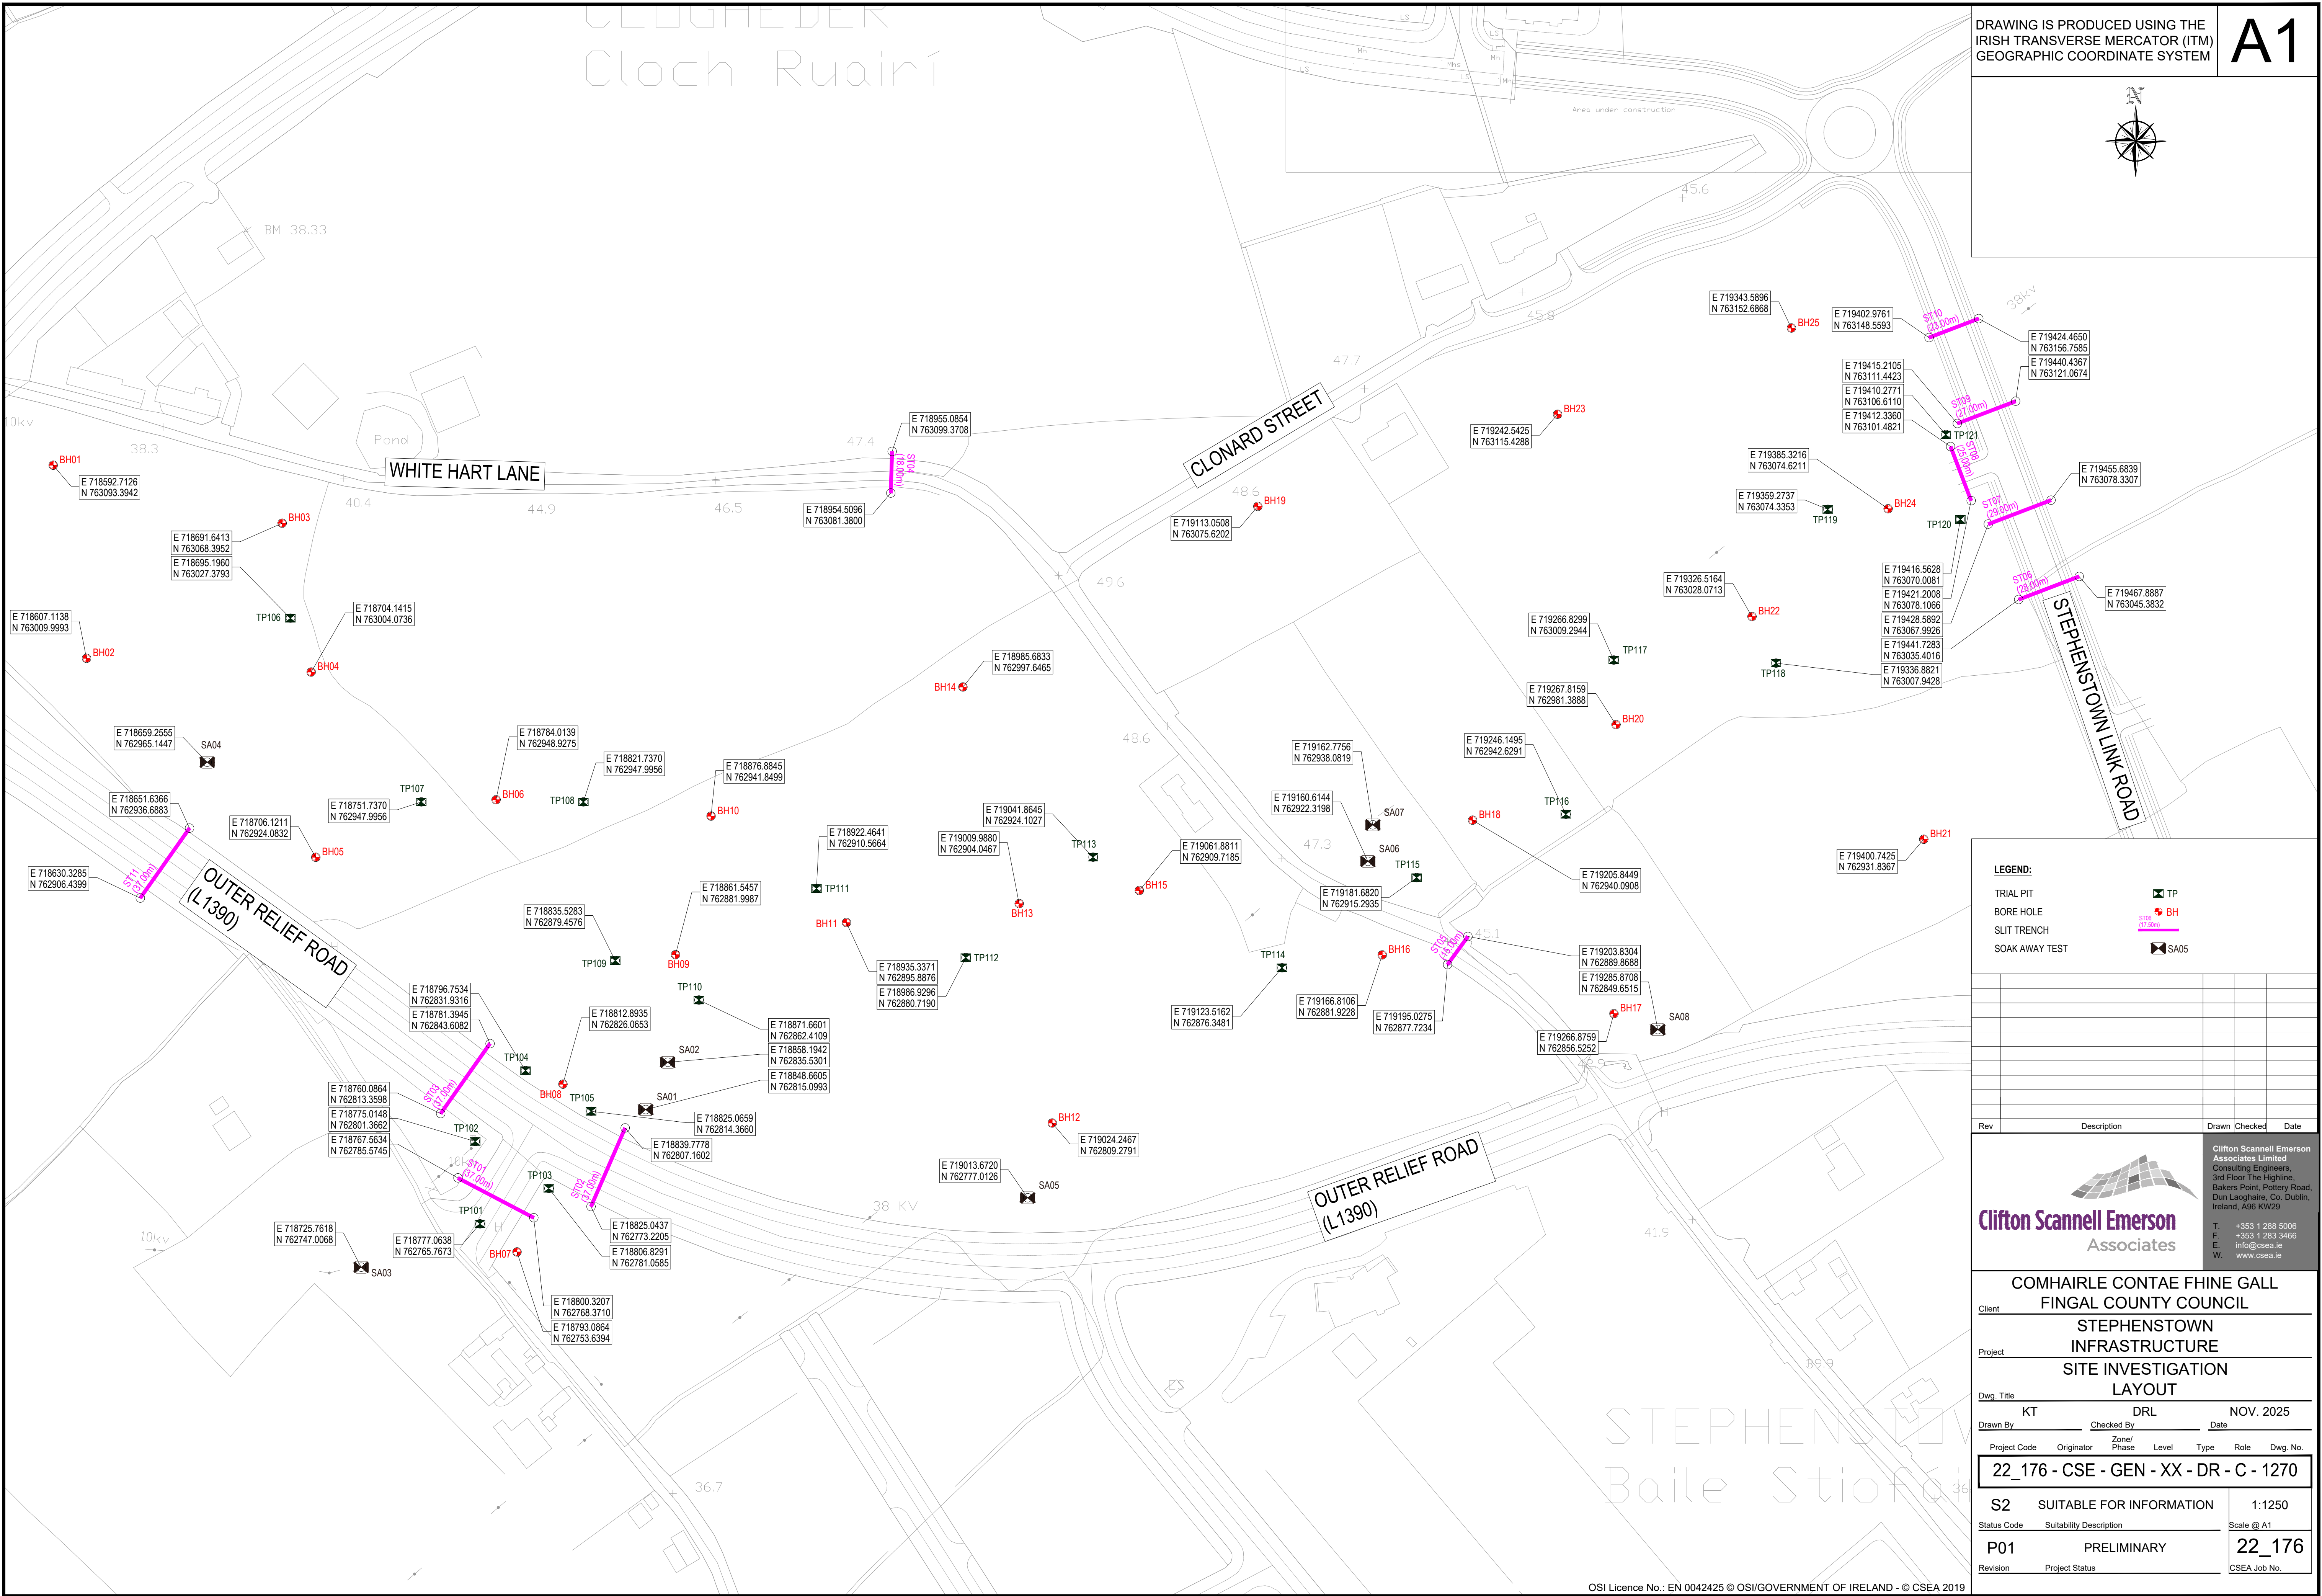

LEGEND:

- TRIAL PIT TP
BORE HOLE BH
SLIT TRENCH ST
SOAK AWAY TEST SA05

Clifton Scannell Emerson Associates

Clifton Scannell Emerson Associates Limited
Consulting Engineers,
3rd Floor The Highline,
Bakers Point, Pottery Road,
Dun Laoghaire, Co. Dublin,
Ireland, A96 KW29

T: +353 1 288 5006
F: +353 1 283 3466
E: info@csea.ie
W: www.csea.ie

COMHAIRLE CONTAE FHINE GALL FINGAL COUNTY COUNCIL					
Client					
STEPHENSTOWN INFRASTRUCTURE					
Project					
SITE INVESTIGATION LAYOUT					
Dwg. Title					
KT DRL NOV. 2025					
Drawn By					
Checked By					
Project Code Originator Zone/ Phase Level Type Role Dwg. No.					
22_176 - CSE - GEN - XX - DR - C - 1270					
S2 SUITABLE FOR INFORMATION 1:1250					
Status Code Suitability Description Scale @ A1					
P01 PRELIMINARY 22_176					
Revision Project Status CSEA Job No.					