


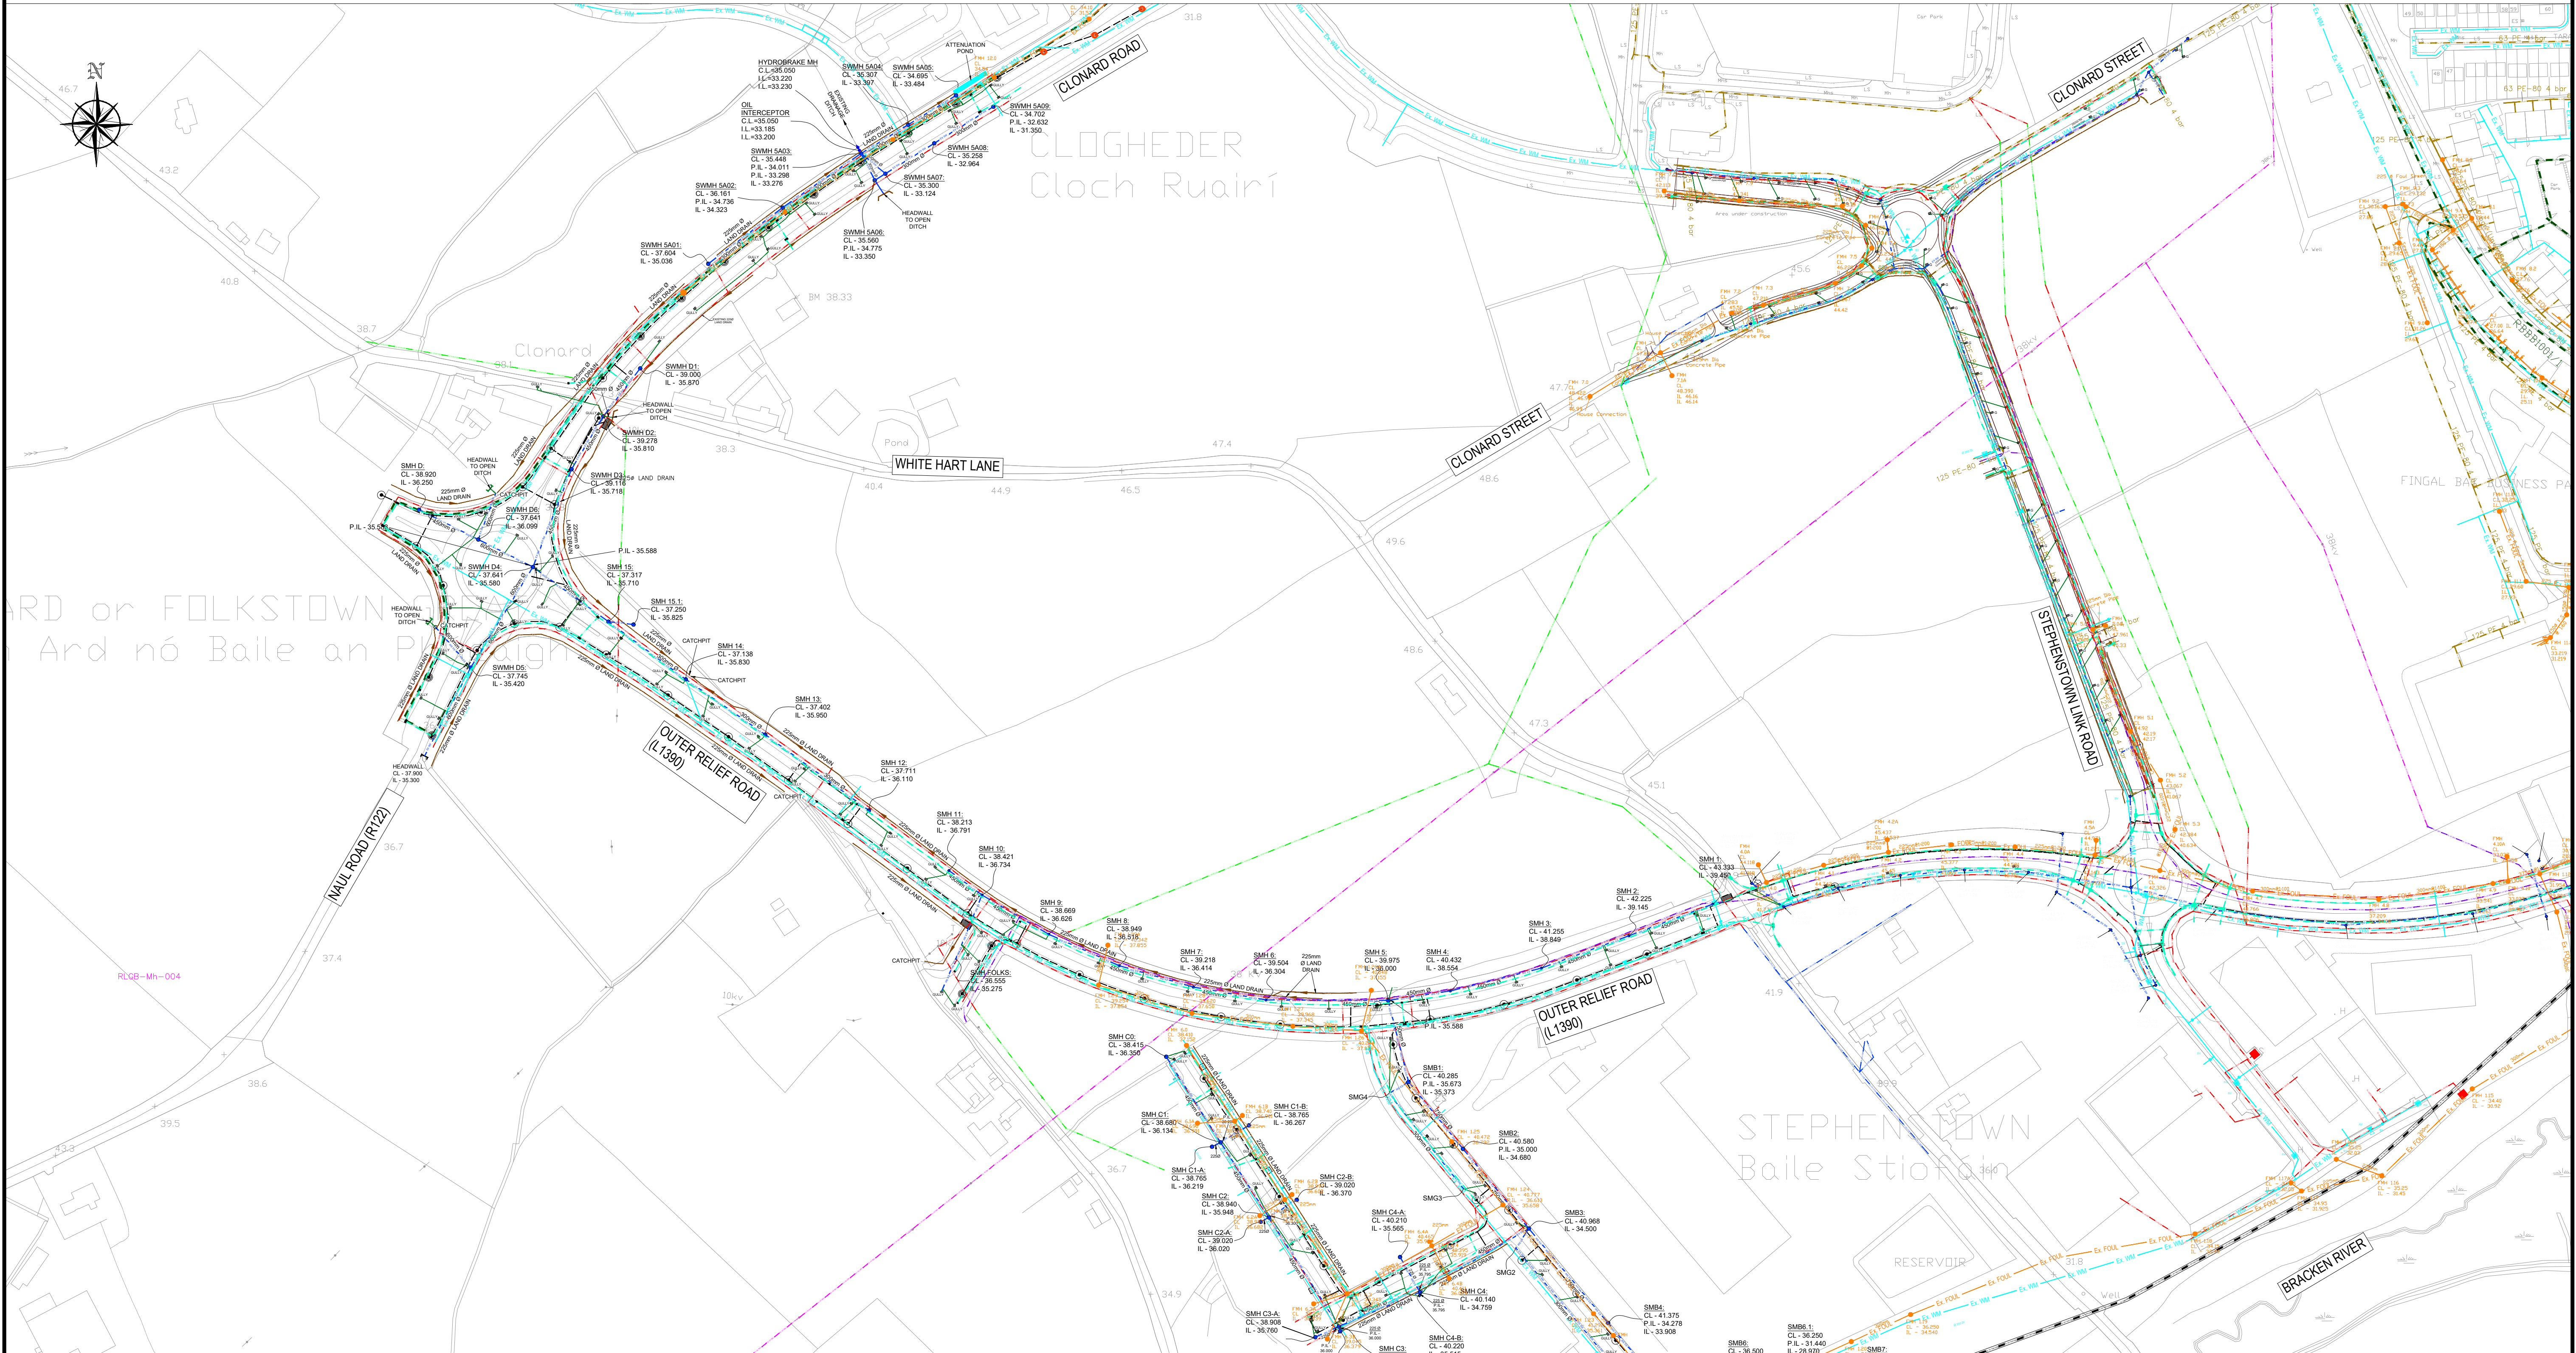

STEPHENSTOWN INFRASTRUCTURE COMBINED EXISTING SERVICES



LEGEND

- EXISTING FOUL
- EXISTING SURFACE WATER U/G PIPES
- EXISTING LAND DRAIN
- EXISTING WATERMAIN
- EXISTING O/H 38kV
- EXISTING O/H MV

- Ex Foul
- Ex SW
- Ex WM
- Ex OH 38kV
- Ex OH MV ESB

- EXISTING U/G LV/MV ESB DUCTS
- EXISTING U/G 38kV ESB DUCTS
- EXISTING PUBLIC LIGHTING
- EXISTING GAS MAIN
- EXISTING EIR DUCTS
- EXISTING SIRO DUCTS
- EXISTING VIRGIN MEDIA DUCTS

- Ex UG ESB
- Ex UG 38kV
- Ex GAS
- Ex EIR
- Ex SIRO
- Ex Virgin

DRAWING IS PRODUCED USING THE
IRISH TRANSVERSE MERCATOR (ITM)
GEOGRAPHIC COORDINATE SYSTEM

A1

ALS	DRL	OCT 2025
Drawn By	Checked By	Date
Project Code	Originator	Zone/Phase
22_176 - CSE - XX - XX - DR - XX - 1265		
S0	WORK IN PROGRESS	1:2000
Status Code	Suitability Description	Scale @ A1
PL01	PLANNING	22_176
Revision	Project Status	CSEA Job No.