



KEVIN STREET LOWER

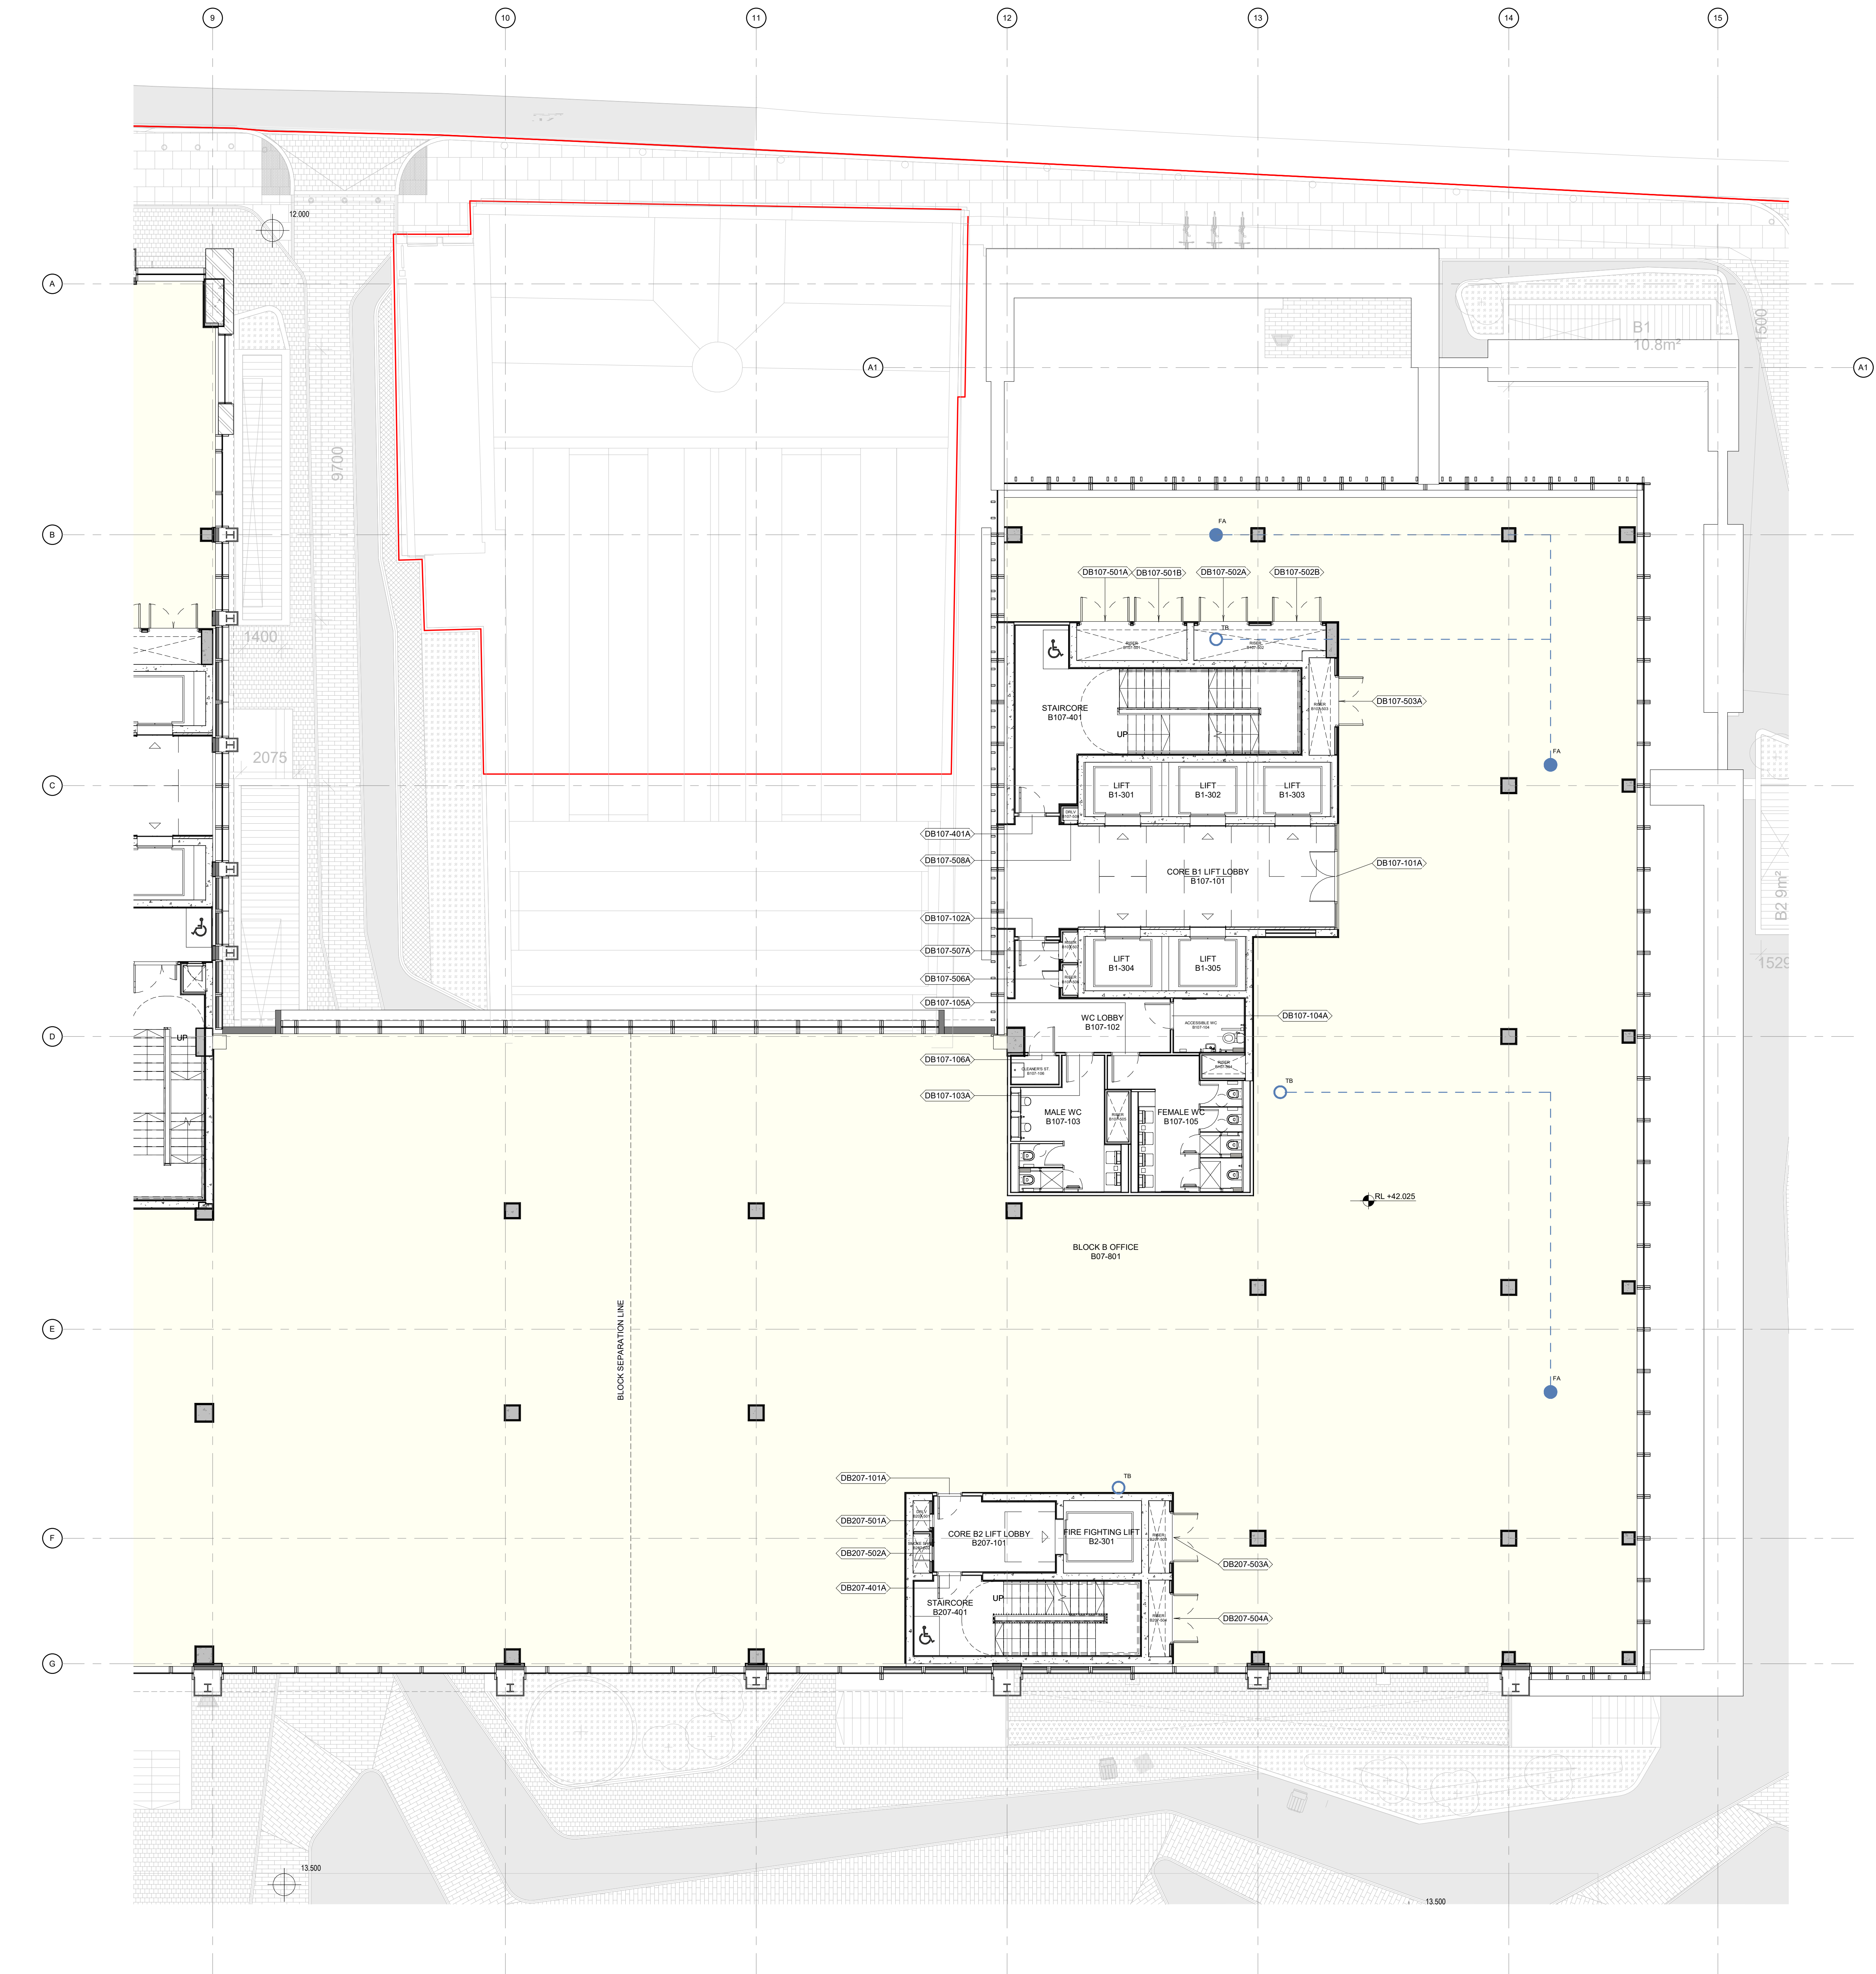

1 **BLOCK B - SEVENTH FLOOR PLAN**
1 : 100

ALL DIMENSIONS TO BE CHECKED ON SITE
NO DIMENSIONS TO BE SCALED FROM THIS DRAWING
DRAWING IS TO BE READ IN CONJUNCTION WITH RELEVANT CONSULTANTS DRAWINGS

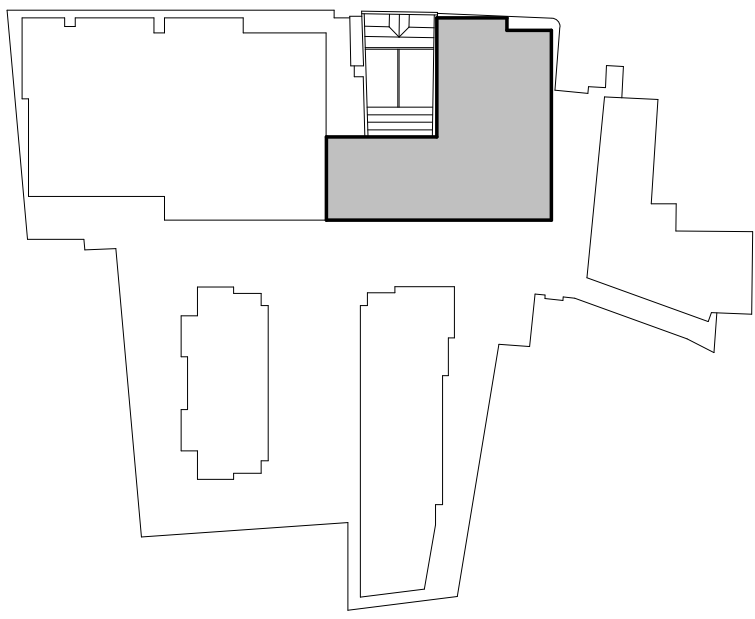

**COMMERCIAL BLOCK A, B & C
RAINWATER DRAINAGE**

- SIPHONIC RAINWATER OUTLET
- SIPHONIC DOWNPIPE
- INDICATIVE ROOF FALLS
- GRAVITY RAINWATER OUTLET
- GRAVITY DOWNPIPE
- SLOT DRAIN
- ATTENUATION TANK
- SIPHONIC RAINWATER ROUTE
- GRAVITY RAINWATER ROUTE

T04	17.08.2021	ISSUED FOR INFORMATION	XX	DK/PT
T03	06.08.2021	ISSUED FOR INFORMATION	XX	DK/PT
T02	16.04.2021	ISSUED FOR INFORMATION	XX	DK/PT
T01	03.04.2021	ISSUED FOR INFORMATION	XX	DK/PT
T00	26.03.2021	ISSUED FOR INFORMATION	XX	DK/PT
REV	DATE	DESCRIPTION	CHK	DRN

STATUS CODE DESCRIPTION

**ISSUED FOR FIRE SAFETY CERTIFICATE
APPLICATION**

CLIENT

GA DEVELOPMENT DUBLIN ICAV

PROJECT

KEVIN STREET REDEVELOPMENT PROJECT

DRAWING

GA_BLOCK_B_SEVENTH_FLOOR_PLAN

PROJECT NUMBER 656812	DATE 17.08.2021
SCALE@ A0: As indicated	DRAWING CHECKED: Author/ Checker
STATUS CODE: KSC-HUL-B-07-DR-A-T1017_B	REVISION T04

Henry J Lyons

Architecture + Interiors
henryjlyons.com
+353 1 888 3333
info@henryjlyons.com
51-54 Pearse Street
Dublin D02 X466