
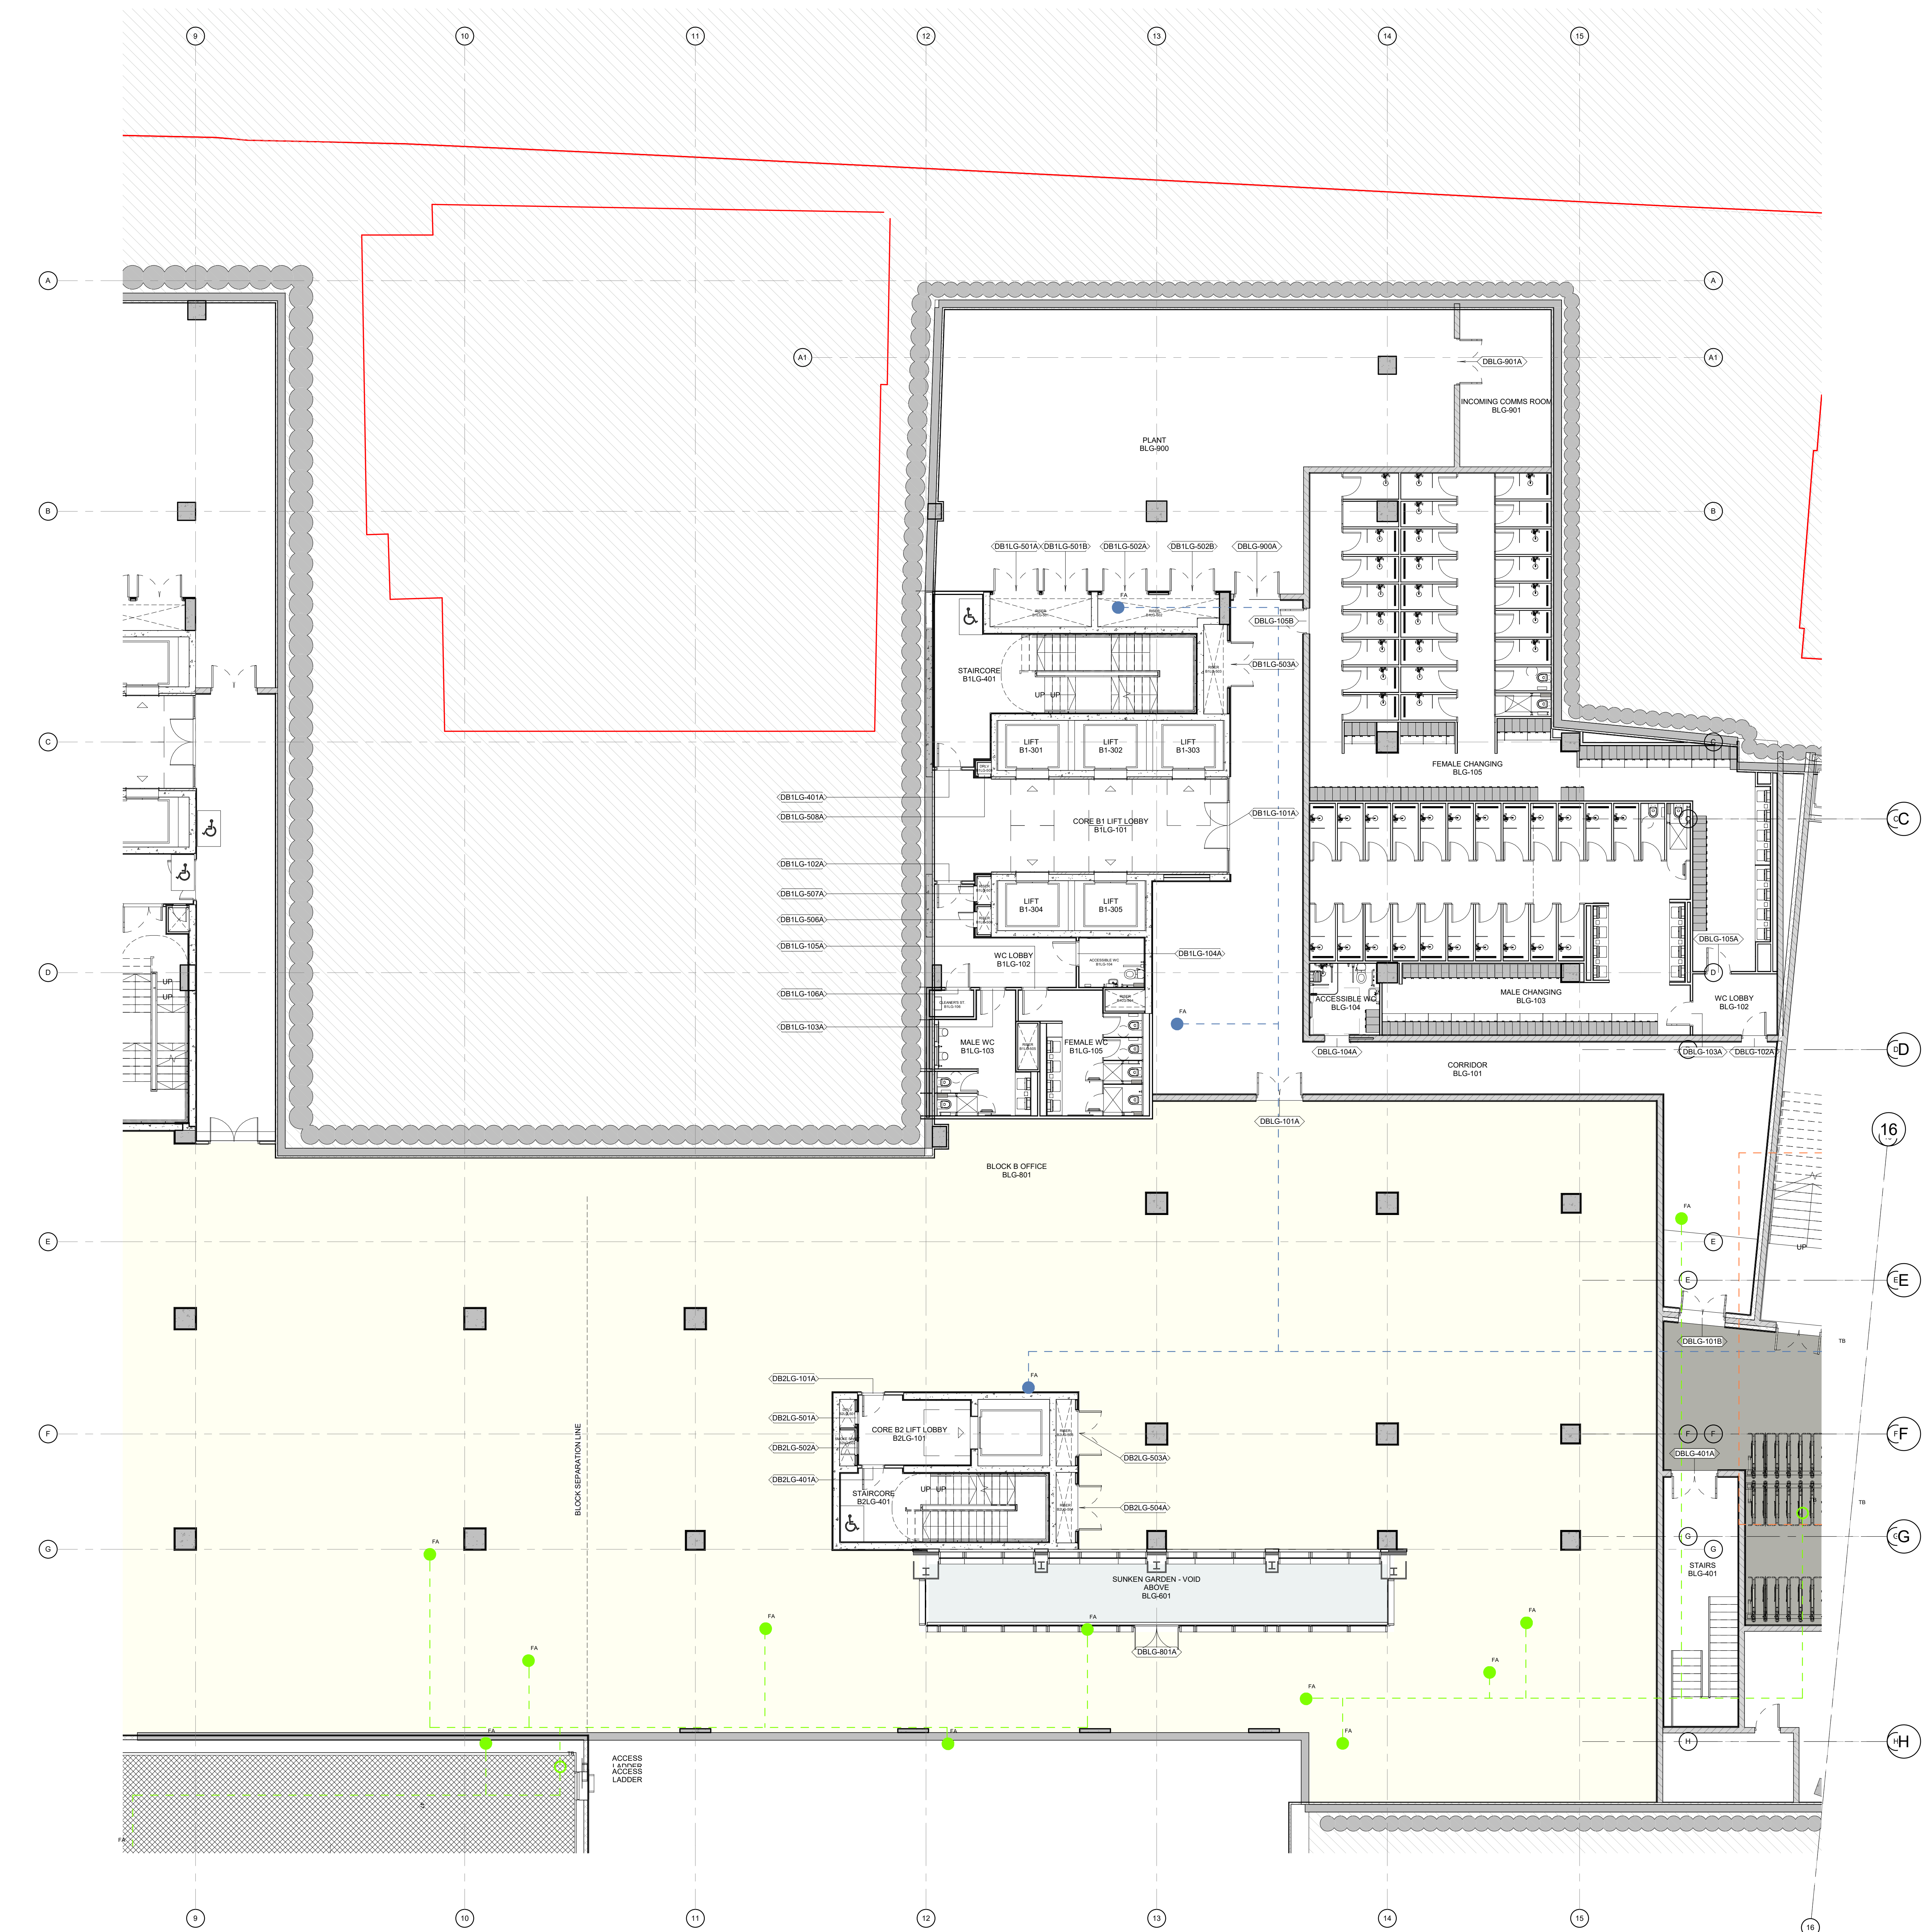


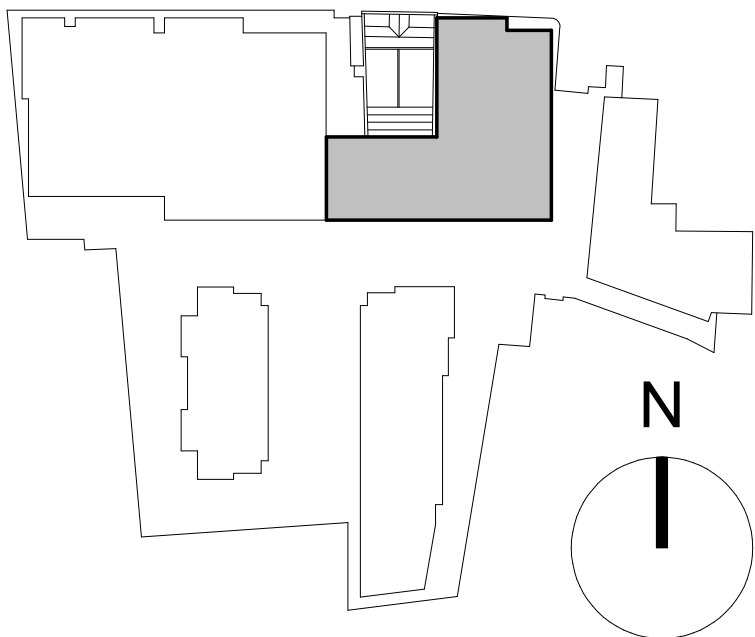

1 **BLOCK B - LG01- LOWER GROUND FLOOR**
1 : 100

T04	17.08.2021	ISSUED FOR INFORMATION	XX	DK
T03	06.08.2021	ISSUED FOR INFORMATION	XX	DK
T02	16.04.2021	ISSUED FOR INFORMATION	XX	DK
T01	03.04.2021	ISSUED FOR INFORMATION	XX	DK
T00	26.03.2021	ISSUED FOR INFORMATION	XX	DK
REV	DATE	DESCRIPTION	CHK	DRN

STATUS CODE DESCRIPTION
ISSUED FOR FIRE SAFETY CERTIFICATE APPLICATION

CLIENT
GA DEVELOPMENT DUBLIN ICAV

PROJECT
KEVIN STREET REDEVELOPMENT PROJECT

DRAWING
GA_BLOCK_B_LOWER_GROUND_FLOOR_PLAN

PROJECT NUMBER 656812	DATE 17.08.2021
SCALE@ A0: 1 : 100	DRAWING CHECKED: Author/Checker
STATUS CODE: KSC-HUL-B-LG01-DR-A-T1008_B	REVISION T04

Henry J Lyons

Architecture + Interiors
henryj Lyons.com
+353 1 888 3333
info@henryj Lyons.com
51-54 Parnassus Street
Dublin D02 X466