



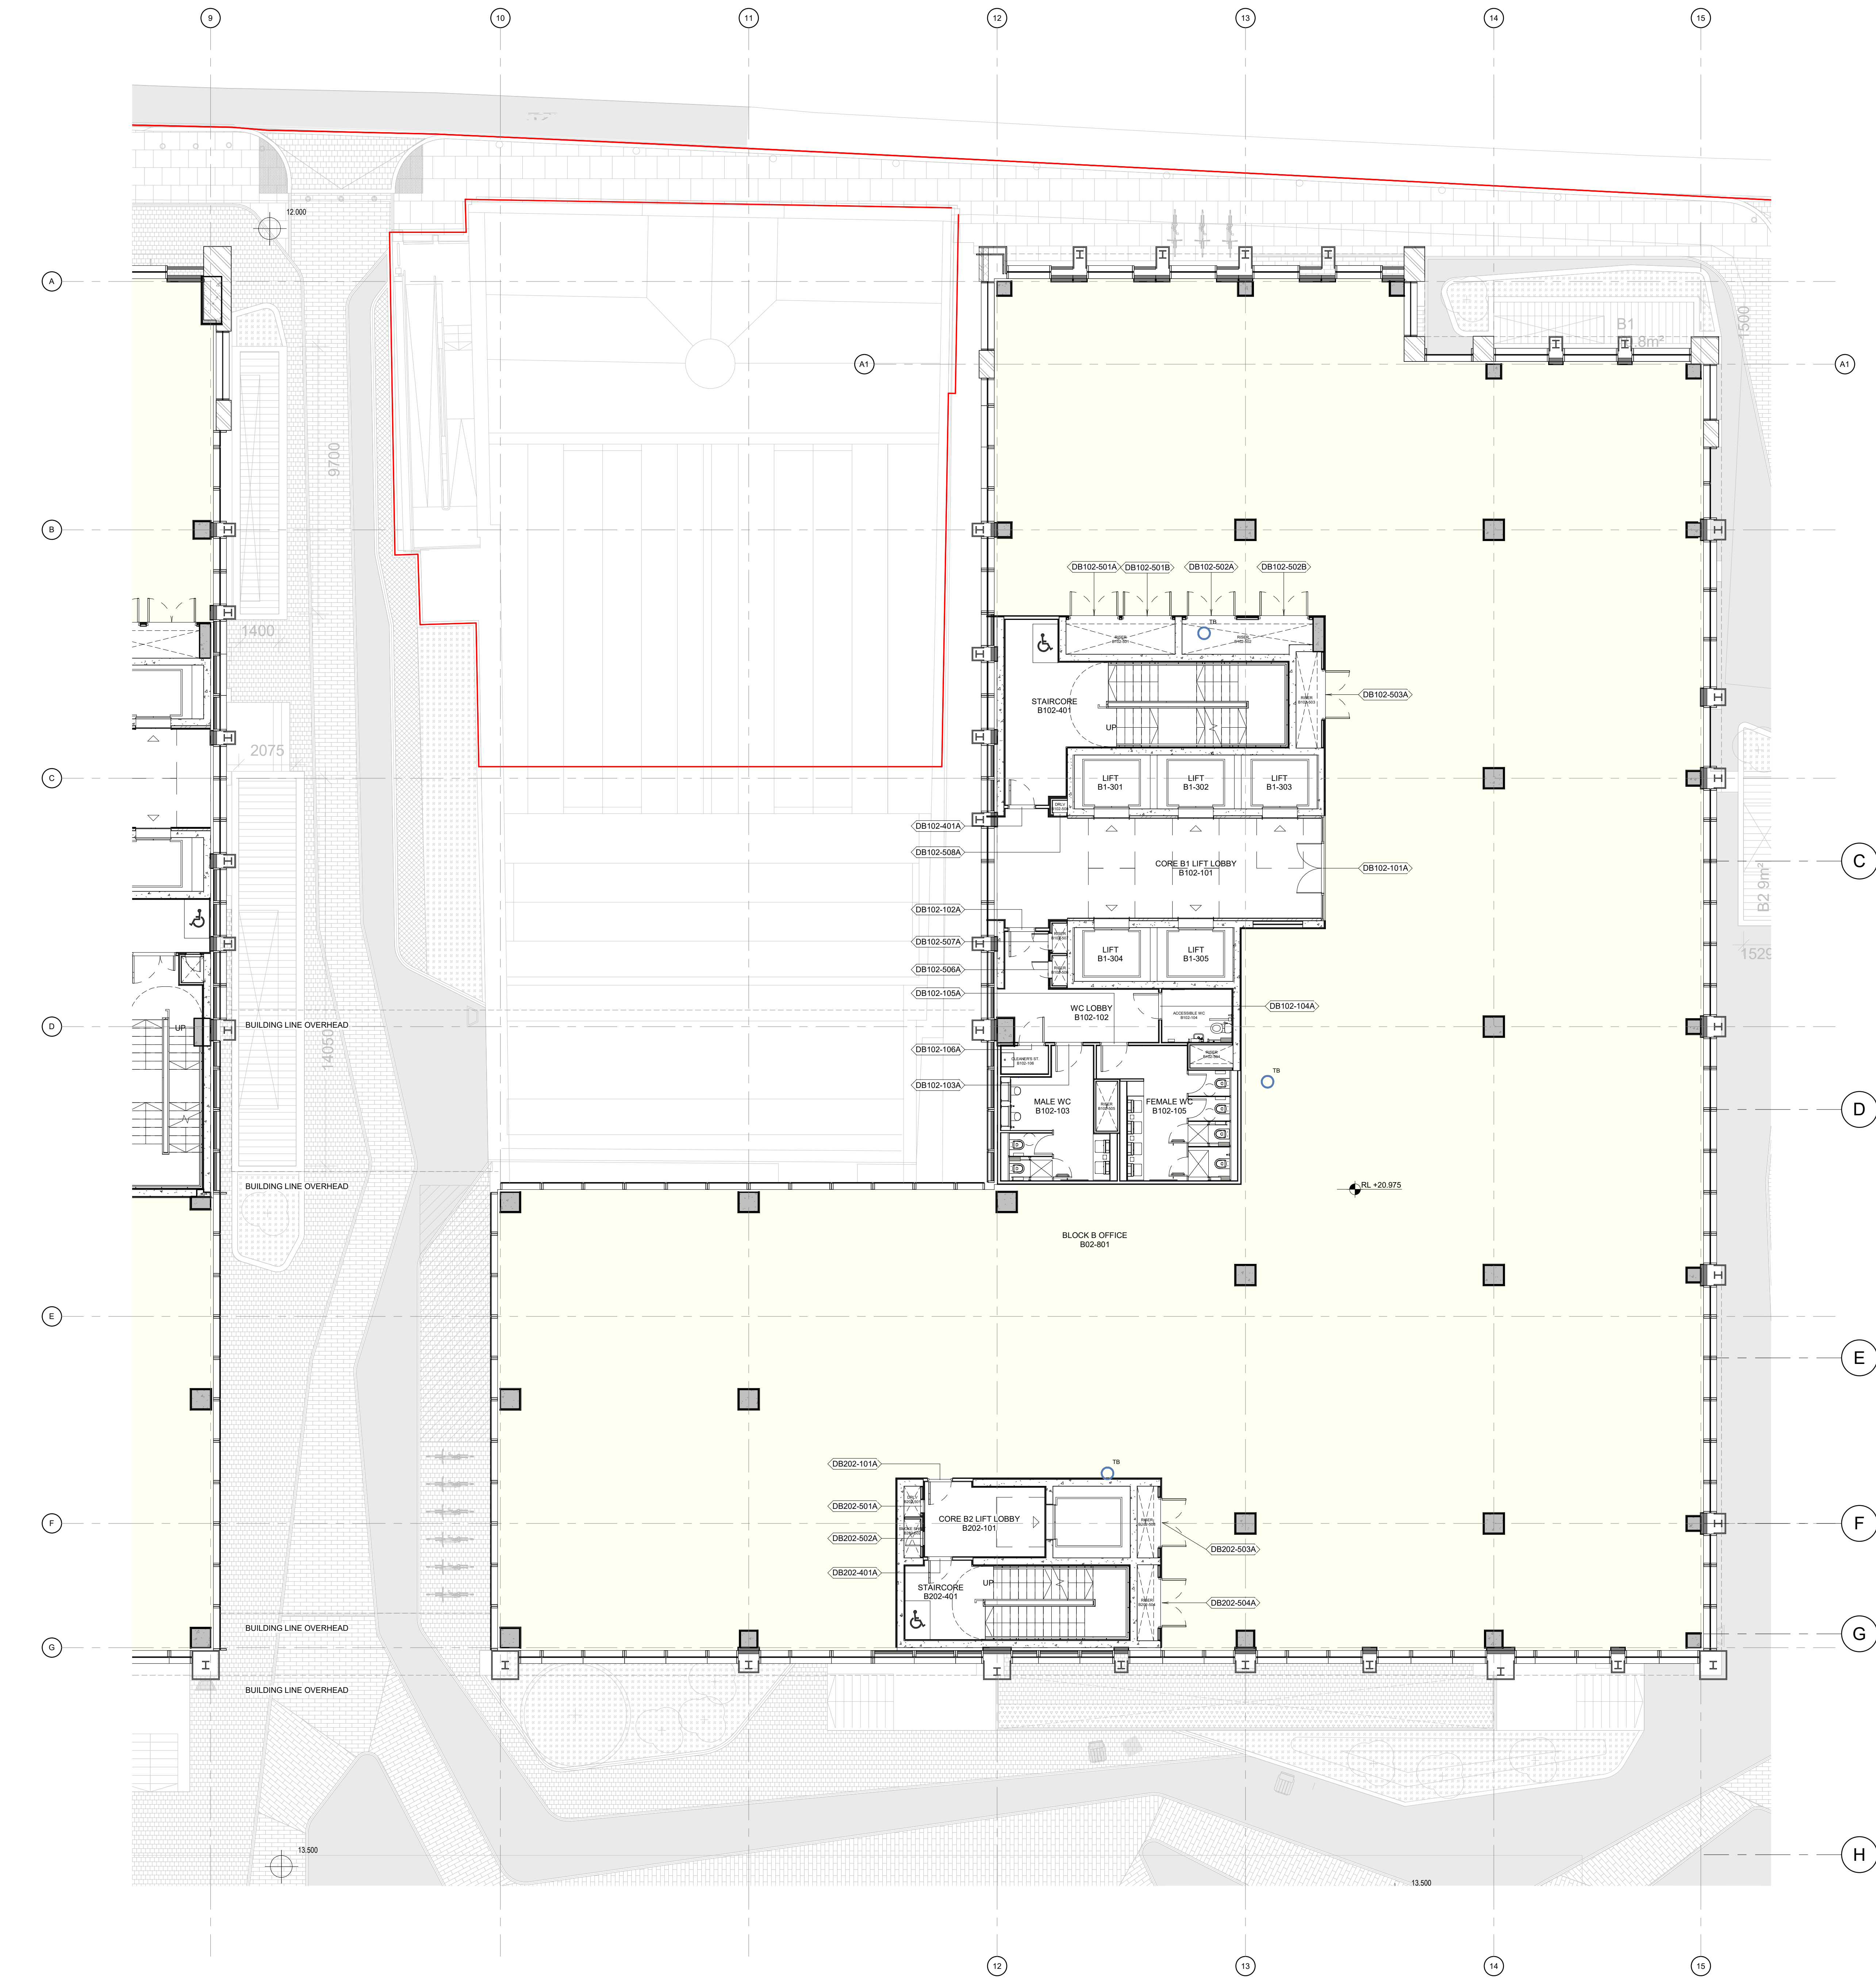

1 BLOCK B - SECOND FLOOR PLAN
1:100

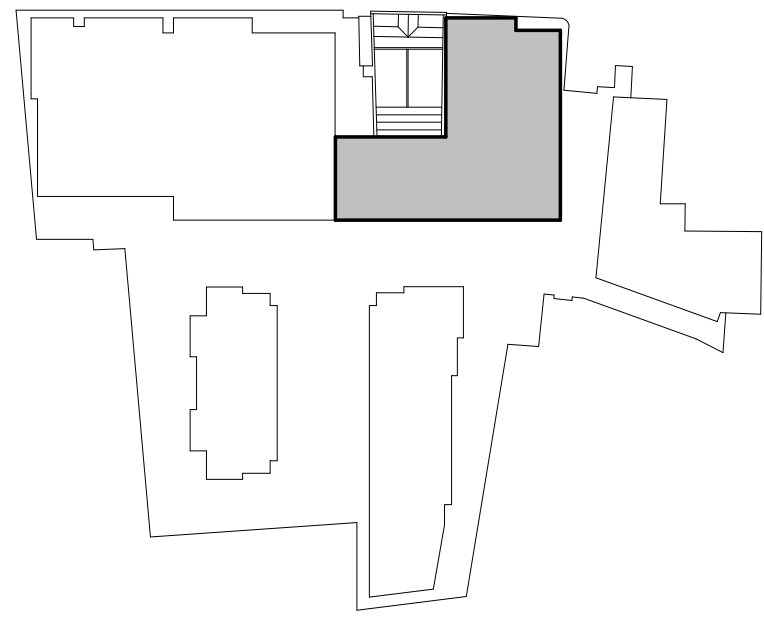

COMMERCIAL BLOCK A, B & C
RAINWATER DRAINAGE

- SIPHONIC RAINWATER OUTLET
- SIPHONIC DOWNPIPE
- INDICATIVE ROOF FALLS
- GRAVITY RAINWATER OUTLET
- GRAVITY DOWNPIPE
- SLOT DRAIN
- ATTENUATION TANK
- SIPHONIC RAINWATER ROUTE
- GRAVITY RAINWATER ROUTE

REV	DATE	DESCRIPTION	CHK	DRN
T03	17.08.2021	ISSUED FOR INFORMATION	XX	DK / PT
T02	06.08.2021	ISSUED FOR INFORMATION	XX	DK / PT
T01	03.04.2021	ISSUED FOR INFORMATION	XX	DK / PT
T00	26.03.2021	ISSUED FOR INFORMATION	XX	DK / PT

STATUS CODE DESCRIPTION

ISSUED FOR FIRE SAFETY CERTIFICATE
APPLICATION

CLIENT
GA DEVELOPMENT DUBLIN ICAV

PROJECT
KEVIN STREET REDEVELOPMENT PROJECT

DRAWING
GA_BLOCK_B_SECOND_FLOOR_PLAN

PROJECT NUMBER 656812	DATE 17.08.2021
SCALE @ A0: As indicated	DRAWING CHECKED: Author/Checker
STATUS CODE: KSC-HUL-B-02-DR-A-T1012_B	REVISION T03

Henry J Lyons

Architecture + Interiors
henryjlyons.com
+353 1 888 3333
info@henryjlyons.com
51-54 Parnassus Street
Dublin D02 X466