



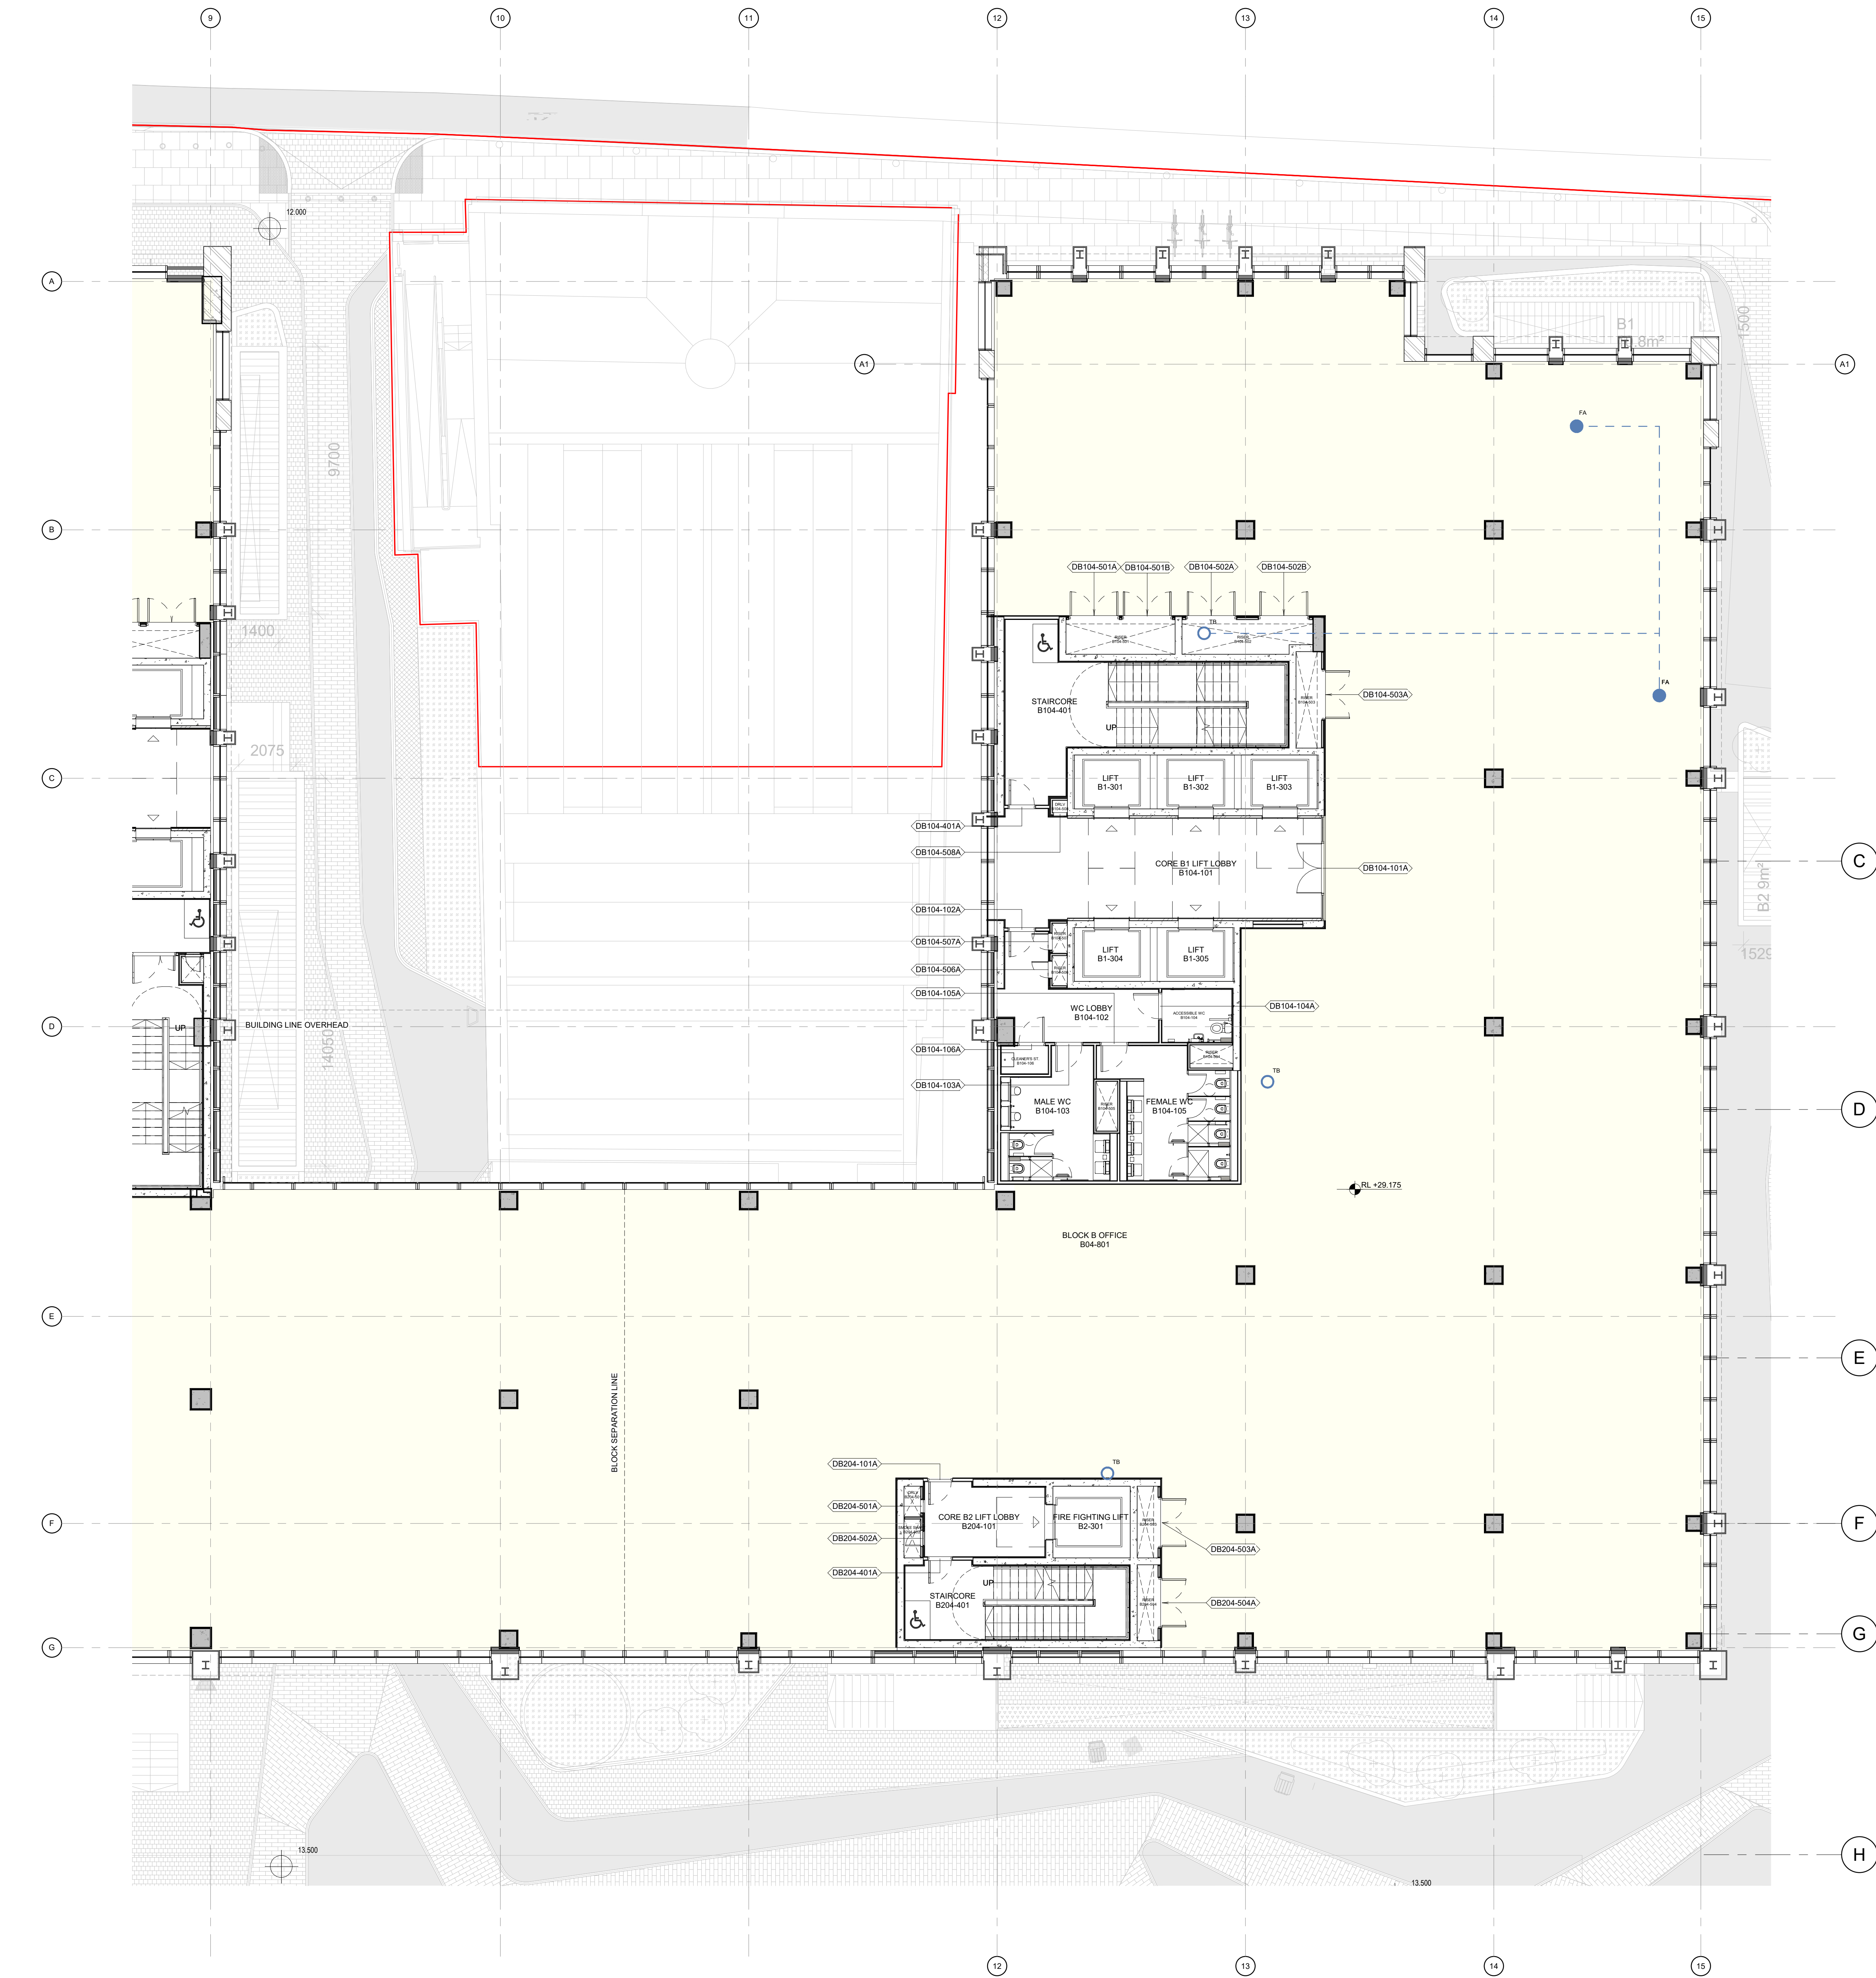

1 BLOCK B - FOURTH FLOOR PLAN
1:100

ALL DIMENSIONS TO BE CHECKED ON SITE
NO DIMENSIONS TO BE SCALED FROM THIS DRAWING
DRAWING IS TO BE READ IN CONJUNCTION WITH RELEVANT CONSULTANTS DRAWINGS

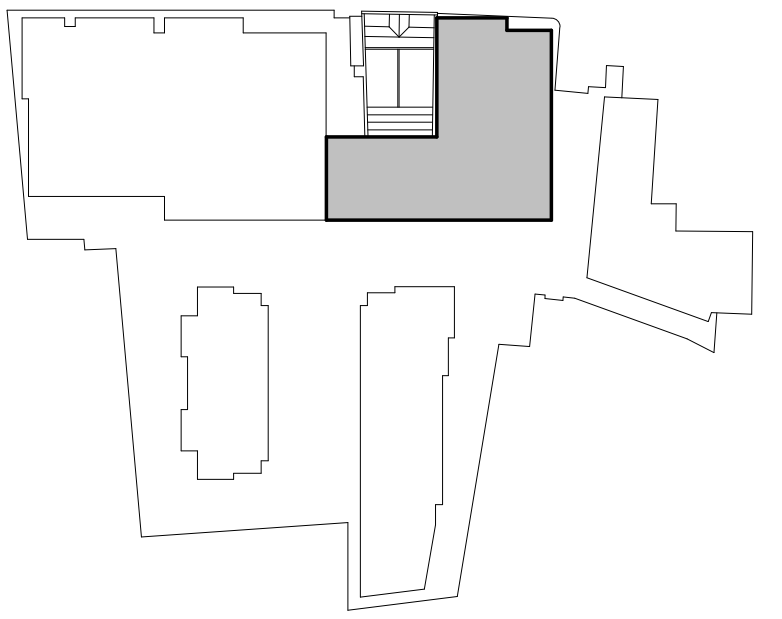

COMMERCIAL BLOCK A, B & C
RAINWATER DRAINAGE

- SIPHONIC RAINWATER OUTLET
- SIPHONIC DOWNPIPE
- INDICATIVE ROOF FALLS
- GRAVITY RAINWATER OUTLET
- GRAVITY DOWNPIPE
- SLOT DRAIN
- ATTENUATION TANK
- SIPHONIC RAINWATER ROUTE
- GRAVITY RAINWATER ROUTE

REV	DATE	DESCRIPTION	CHK	DRN
T03	17.08.2021	ISSUED FOR INFORMATION	XX	DK / PT
T02	06.08.2021	ISSUED FOR INFORMATION	XX	DK / PT
T01	03.04.2021	ISSUED FOR INFORMATION	XX	DK / PT
T00	26.03.2021	ISSUED FOR INFORMATION	XX	DK / PT

STATUS CODE DESCRIPTION
ISSUED FOR FIRE SAFETY CERTIFICATE APPLICATION

CLIENT
GA DEVELOPMENT DUBLIN ICAV

PROJECT
KEVIN STREET REDEVELOPMENT PROJECT

DRAWING
GA_BLOCK_B_FOURTH_FLOOR_PLAN

PROJECT NUMBER 656812	DATE 17.08.2021
SCALE@ A0: As indicated	DRAWING CHECKED: Author/ Checker
STATUS CODE: KSC-HUL-B-04-DR-A-T1014_B	REVISION T03