



KEVIN STREET LOWER

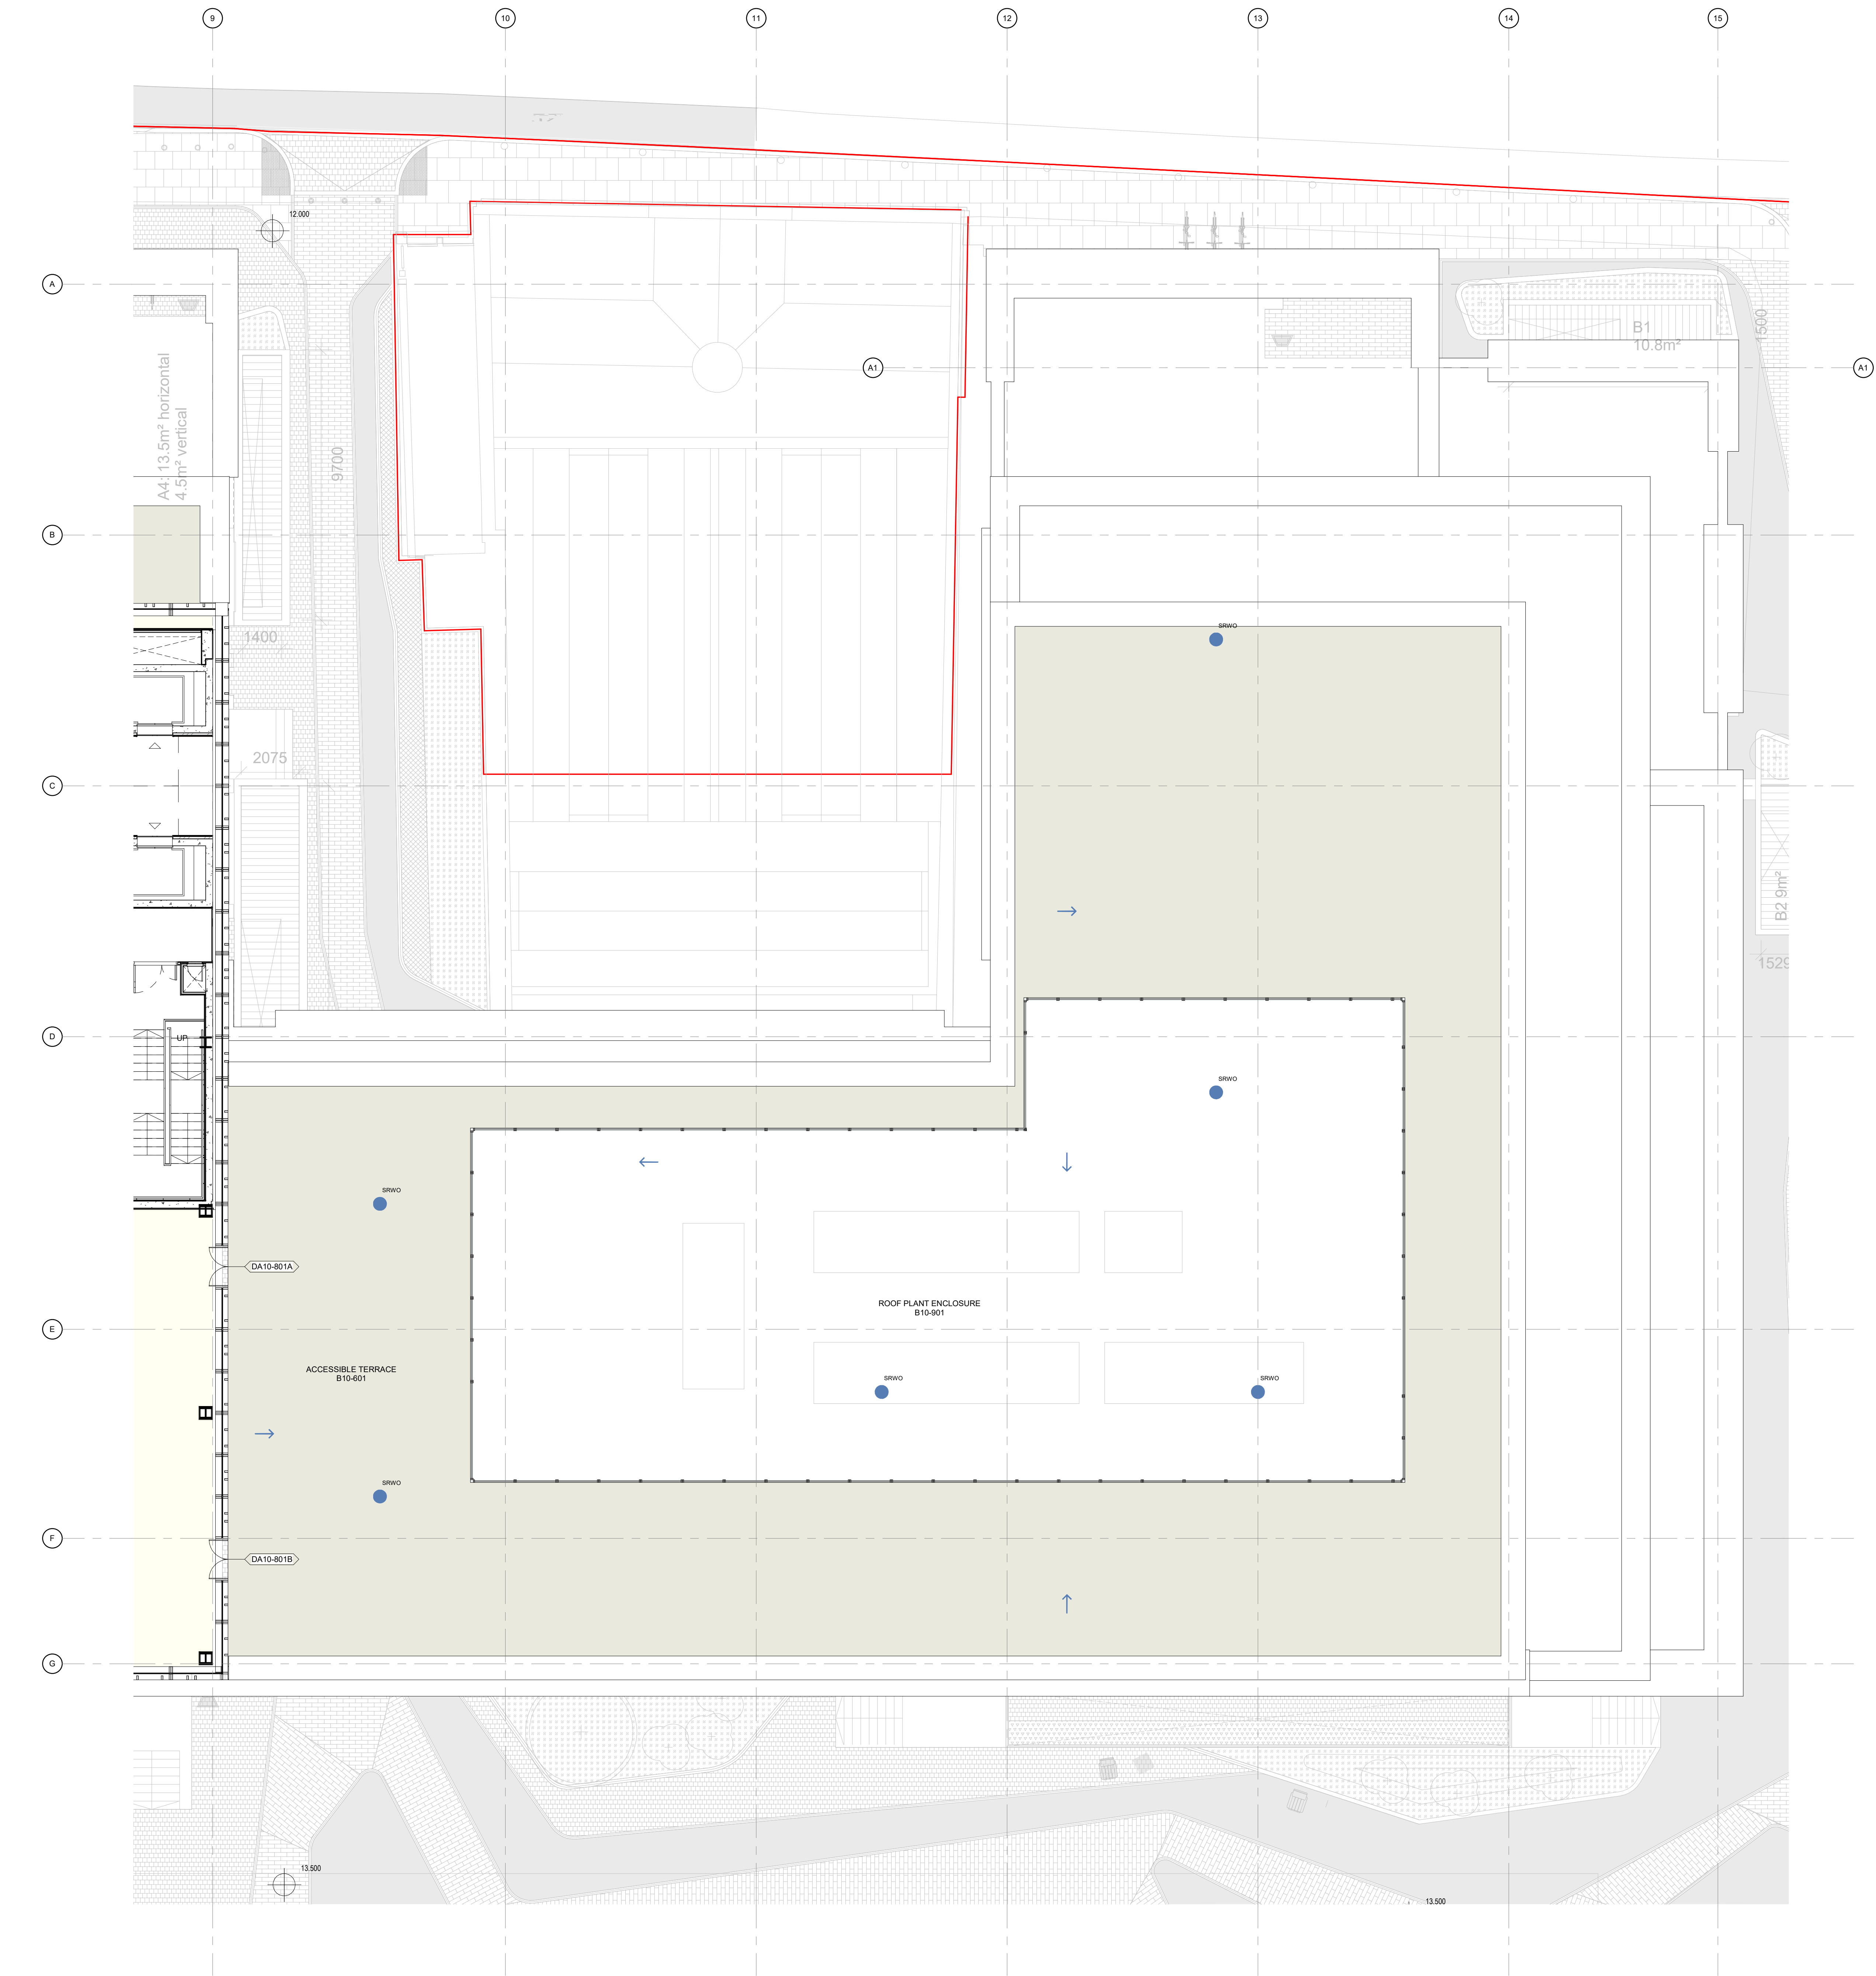

1 BLOCK B - ROOF PLAN
1 : 100

ALL DIMENSIONS TO BE CHECKED ON SITE
NO DIMENSIONS TO BE SCALED FROM THIS DRAWING
DRAWING IS TO BE READ IN CONJUNCTION WITH RELEVANT CONSULTANTS DRAWINGS

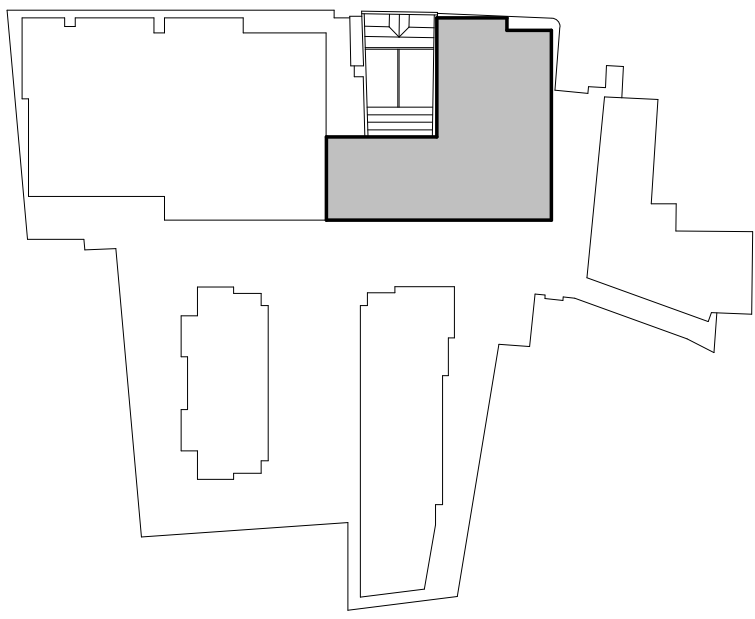

COMMERCIAL BLOCK A, B & C
RAINWATER DRAINAGE

- SIPHONIC RAINWATER OUTLET
- SIPHONIC DOWNPIPE
- INDICATIVE ROOF FALLS
- GRAVITY RAINWATER OUTLET
- GRAVITY DOWNPIPE
- SLOT DRAIN
- ATTENUATION TANK
- SIPHONIC RAINWATER ROUTE
- GRAVITY RAINWATER ROUTE

REV	DATE	DESCRIPTION	CHK	DRN
T01	17.08.2021	ISSUED FOR INFORMATION	XX	DK / PT
T00	26.03.2021	ISSUED FOR INFORMATION	XX	DK / PT

STATUS CODE DESCRIPTION
ISSUED FOR FIRE SAFETY CERTIFICATE APPLICATION

CLIENT
GA DEVELOPMENT DUBLIN ICAV

PROJECT
KEVIN STREET REDEVELOPMENT PROJECT

DRAWING
GA_BLOCK_B_ROOF_PLAN

PROJECT NUMBER 656812	DATE 17.08.2021
SCALE@ A0: As indicated	DRAWING CHECKED: Author/ Checker
STATUS CODE: KSC-HUL-B-10-DR-A-T1020_B	REVISION T01

Henry J Lyons

Architecture + Interiors
henryjlyons.com
+353 1 888 3333
info@henryjlyons.com
51-54 Pearse Street
Dublin D02 K466