



KEVIN STREET LOWER

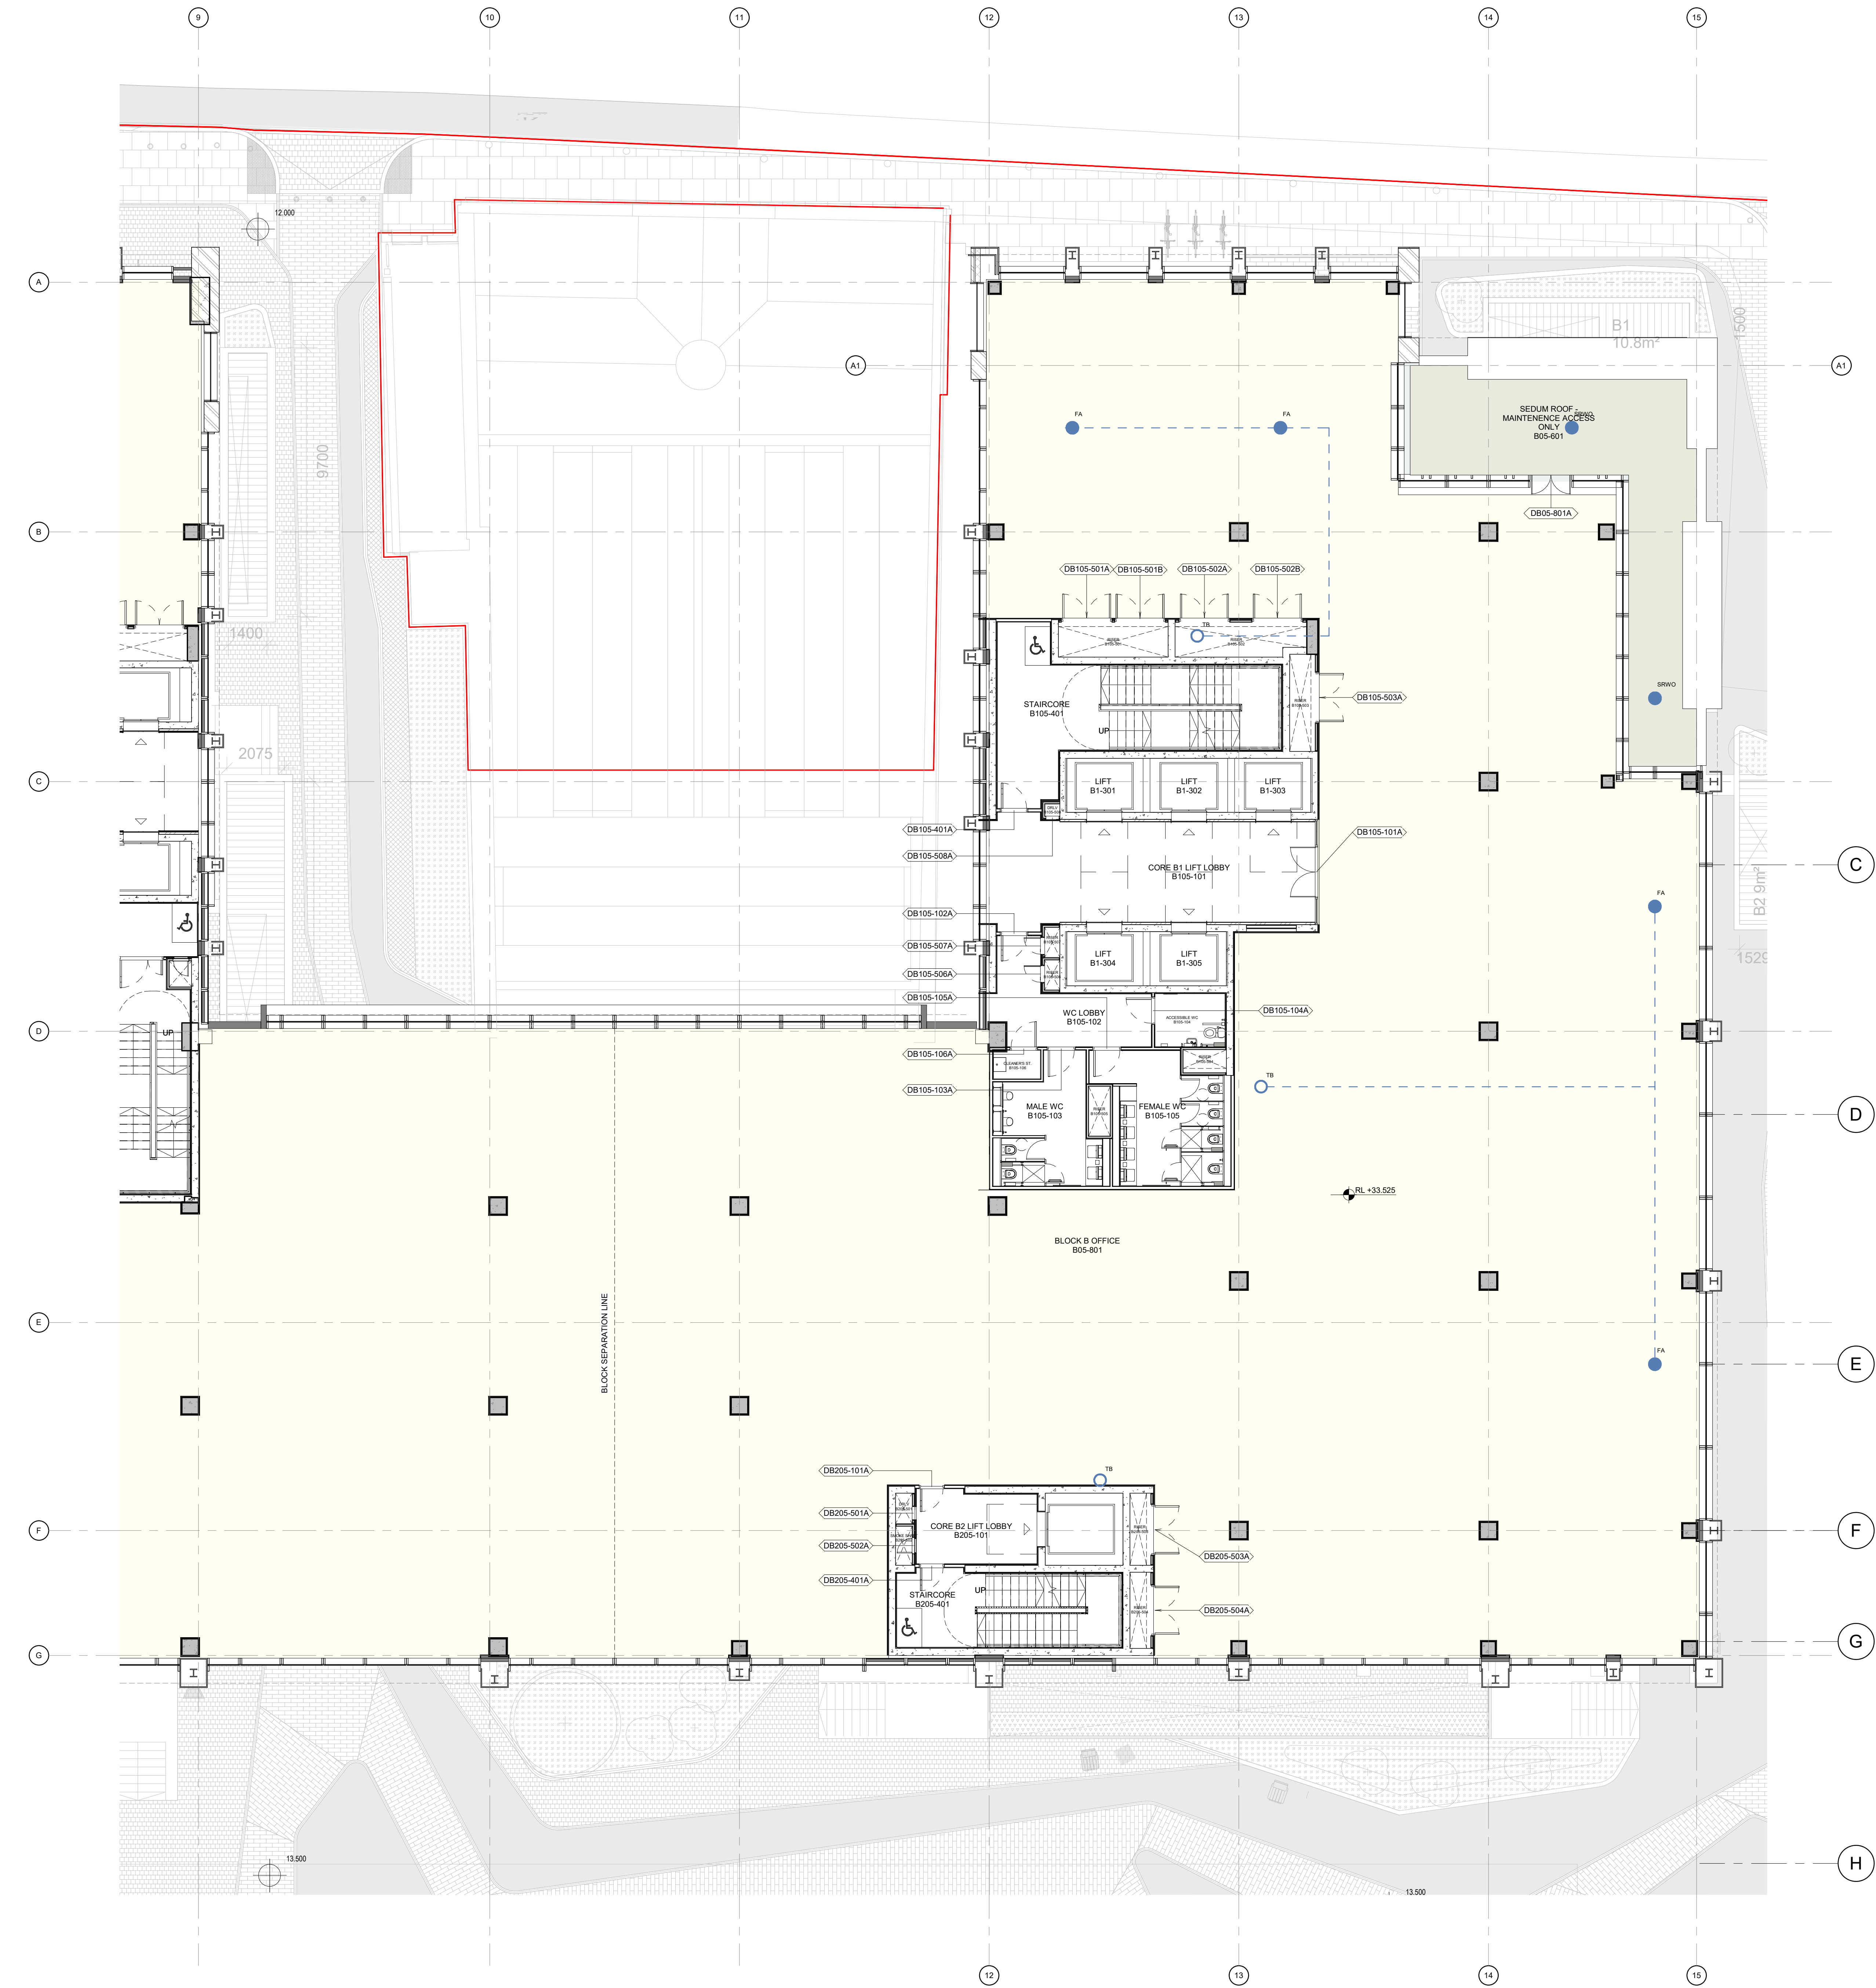

1 BLOCK B - FIFTH FLOOR PLAN
1 : 100

ALL DIMENSIONS TO BE CHECKED ON SITE
NO DIMENSIONS TO BE SCALED FROM THIS DRAWING
DRAWING IS TO BE READ IN CONJUNCTION WITH RELEVANT CONSULTANTS DRAWINGS

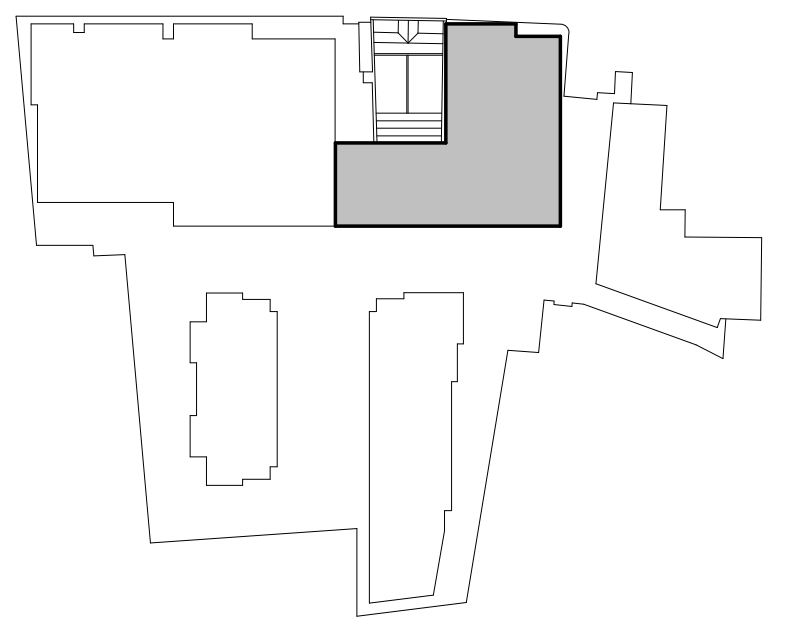

COMMERCIAL BLOCK A, B & C
RAINWATER DRAINAGE

- SIPHONIC RAINWATER OUTLET
- SIPHONIC DOWNPIPE
- INDICATIVE ROOF FALLS
- GRAVITY RAINWATER OUTLET
- GRAVITY DOWNPIPE
- SLOT DRAIN
- ATTENUATION TANK
- SIPHONIC RAINWATER ROUTE
- GRAVITY RAINWATER ROUTE

T04	17.08.2021	ISSUED FOR INFORMATION	XX	DK	PT
T03	06.08.2021	ISSUED FOR INFORMATION	XX	DK	PT
T02	16.04.2021	ISSUED FOR INFORMATION	XX	DK	PT
T01	03.04.2021	ISSUED FOR INFORMATION	XX	DK	PT
T00	26.03.2021	ISSUED FOR INFORMATION	XX	DK	PT
REV	DATE	DESCRIPTION	CHK	DRN	

STATUS CODE DESCRIPTION:
ISSUED FOR FIRE SAFETY CERTIFICATE APPLICATION

CLIENT
GA DEVELOPMENT DUBLIN ICAV

PROJECT
KEVIN STREET REDEVELOPMENT PROJECT

DRAWING
GA_BLOCK_B_FIFTH_FLOOR_PLAN

PROJECT NUMBER 656812	DATE 17.08.2021
SCALE@ A0: As indicated	DRAWING CHECKED: Author/Checker
STATUS CODE: KSC-HUL-B-05-DR-A-T1015_B	REVISION T04

Henry J Lyons

Architecture + Interiors
henryjlyons.com
+353 1 888 3333
info@henryjlyons.com
51-54 Parnassus Street
Dublin D02 XA66