
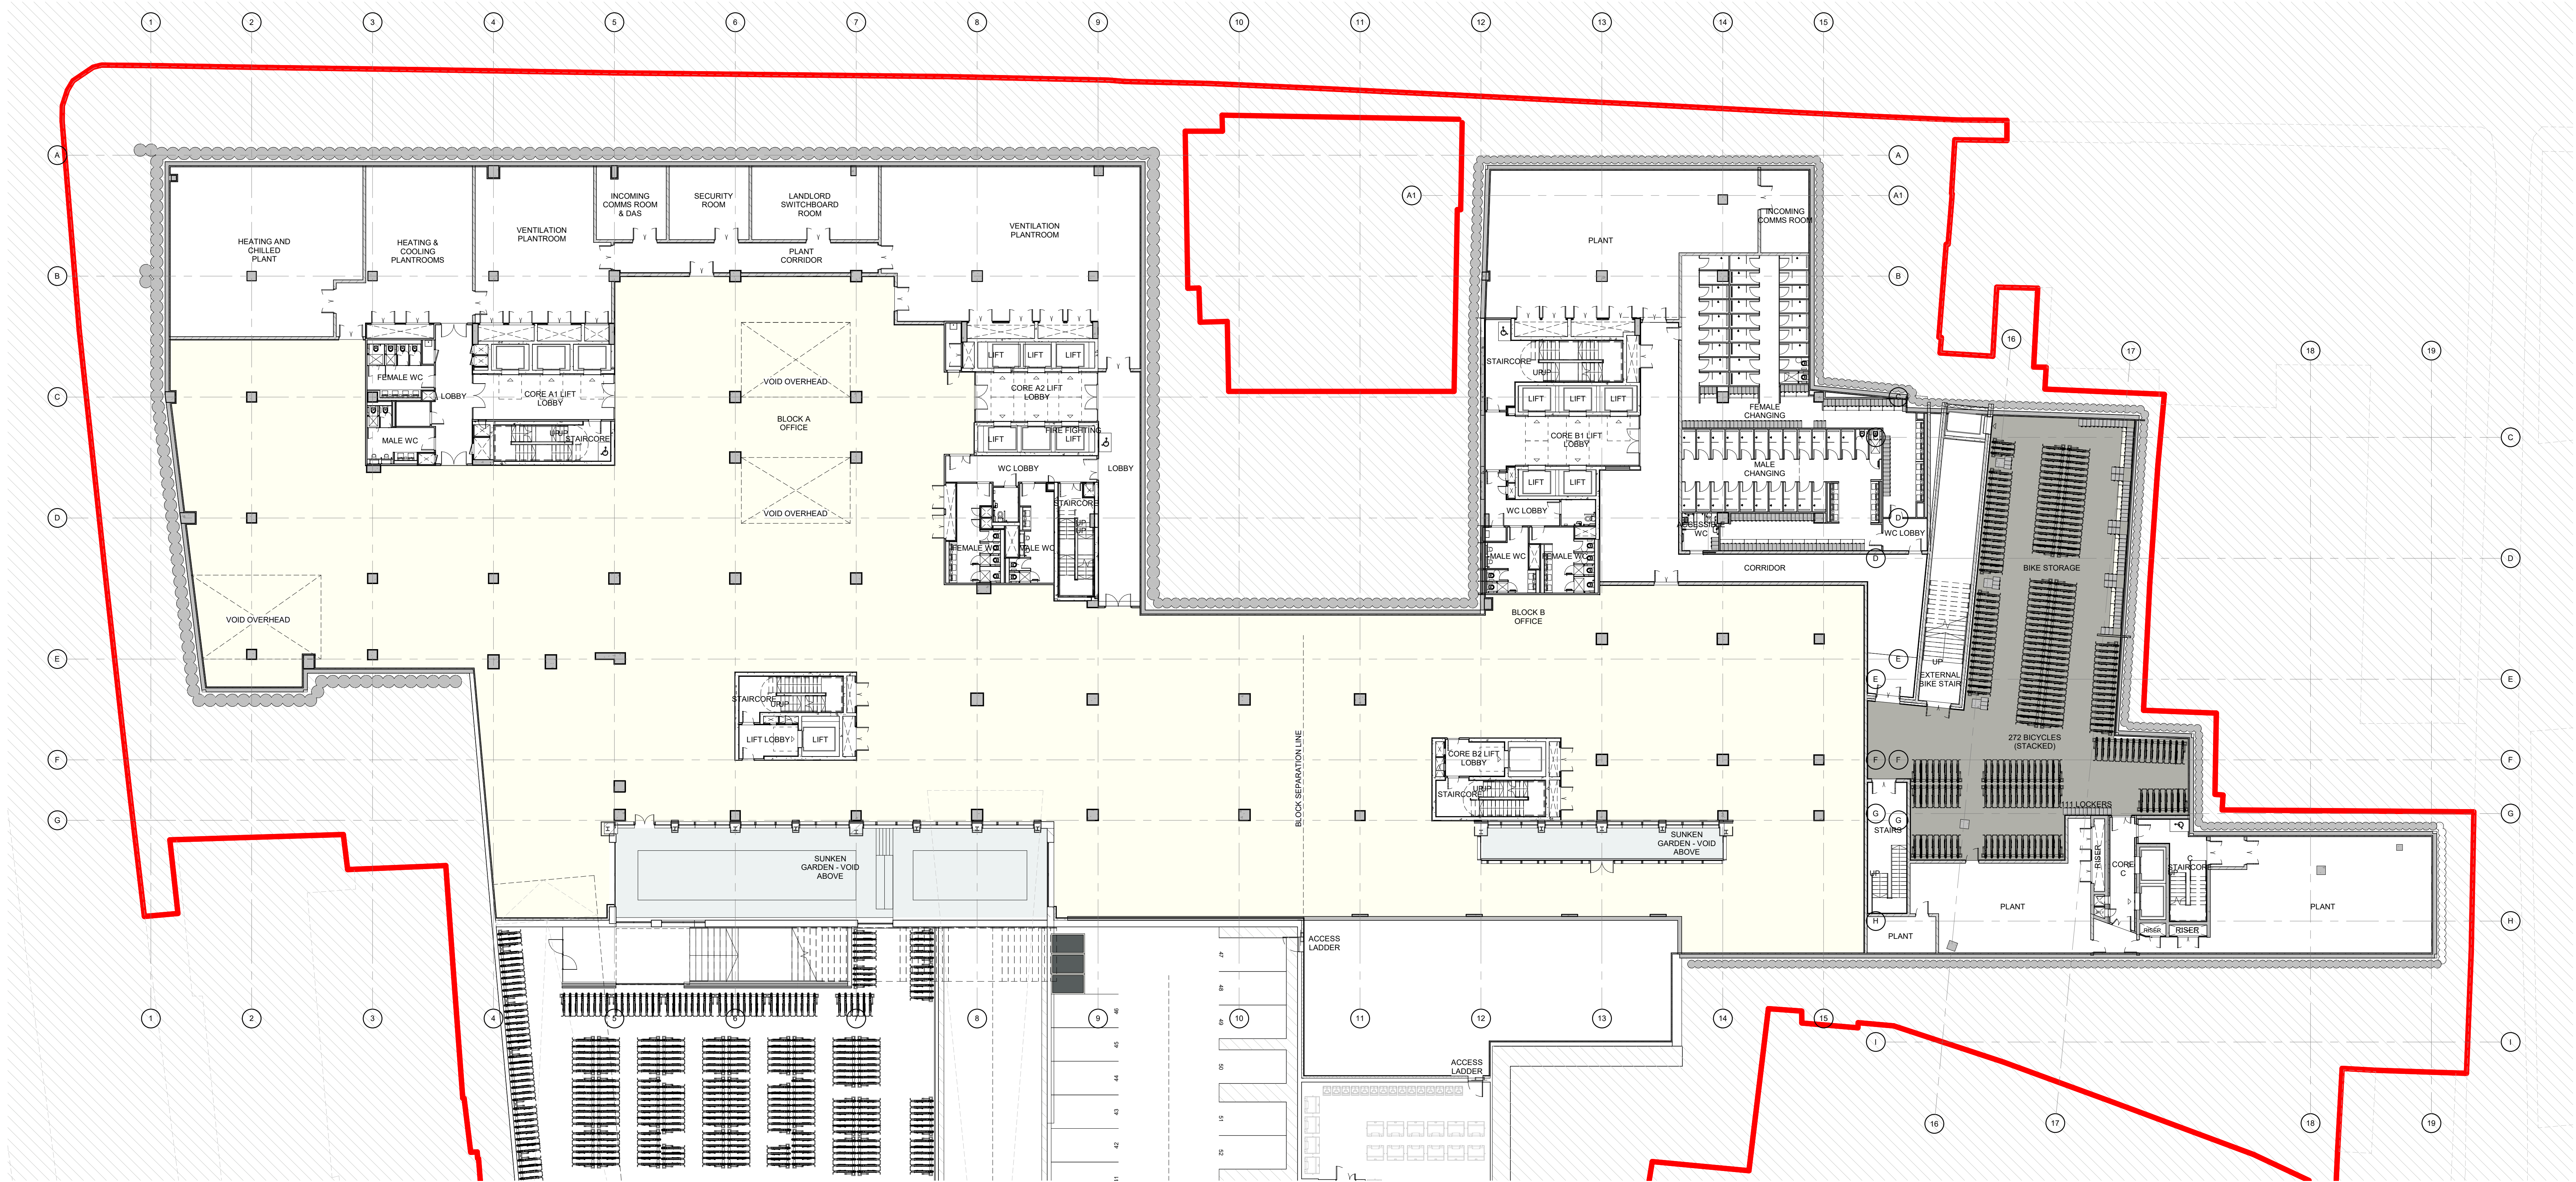


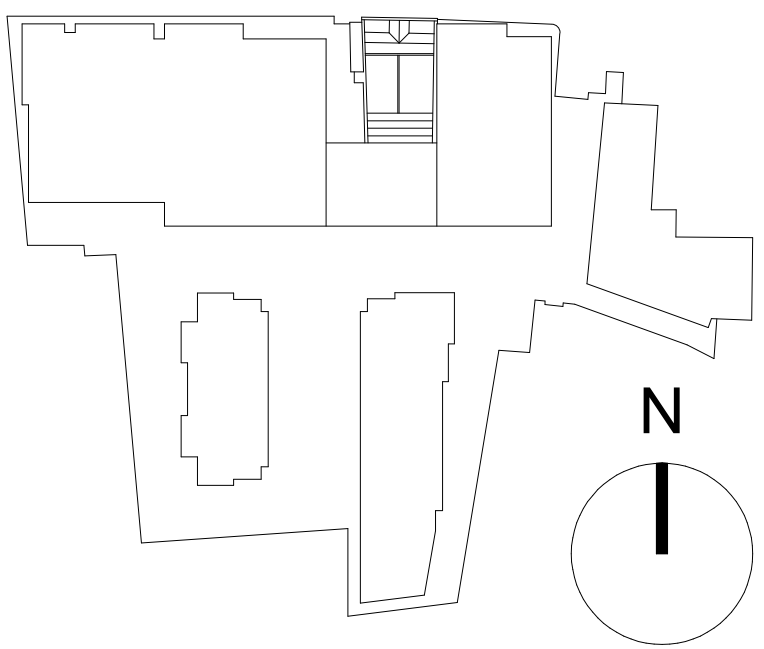

COMMERCIAL BLOCK A, B & C RAINWATER DRAINAGE

- SIPHONIC RAINWATER OUTLET
- SIPHONIC DOWNPIPE
- INDICATIVE ROOF FALLS
- GRAVITY RAINWATER OUTLET
- GRAVITY DOWNPIPE
- SLOT DRAIN
- ATTENUATION TANK
- SIPHONIC RAINWATER ROUTE
- GRAVITY RAINWATER ROUTE

1 **1008 - LG01 - LOWER GROUND (COMM)**
1 : 200

REV	DATE	DESCRIPTION	CHK	DRN
T02	17.08.2021	ISSUED FOR INFORMATION	XX	DK / PT
T01	06.08.2021	ISSUED FOR INFORMATION	XX	DK / PT
T00	26.03.2021	ISSUED FOR INFORMATION	XX	DK / PT

STATUS CODE DESCRIPTION
ISSUED FOR FIRE SAFETY CERTIFICATE APPLICATION

CLIENT
GA DEVELOPMENT DUBLIN ICAV

PROJECT
KEVIN STREET REDEVELOPMENT PROJECT

DRAWING
GA_LG01_LOWER_GROUND_FLOOR_PLAN

PROJECT NUMBER 656812	DATE 17.08.2021
SCALE@ A0: As indicated	DRAWING CHECKED: JA, JS, DK, POB
STATUS CODE: KSC-HUL-ZZ-LG01-DR-A-T1008	REVISION T02