
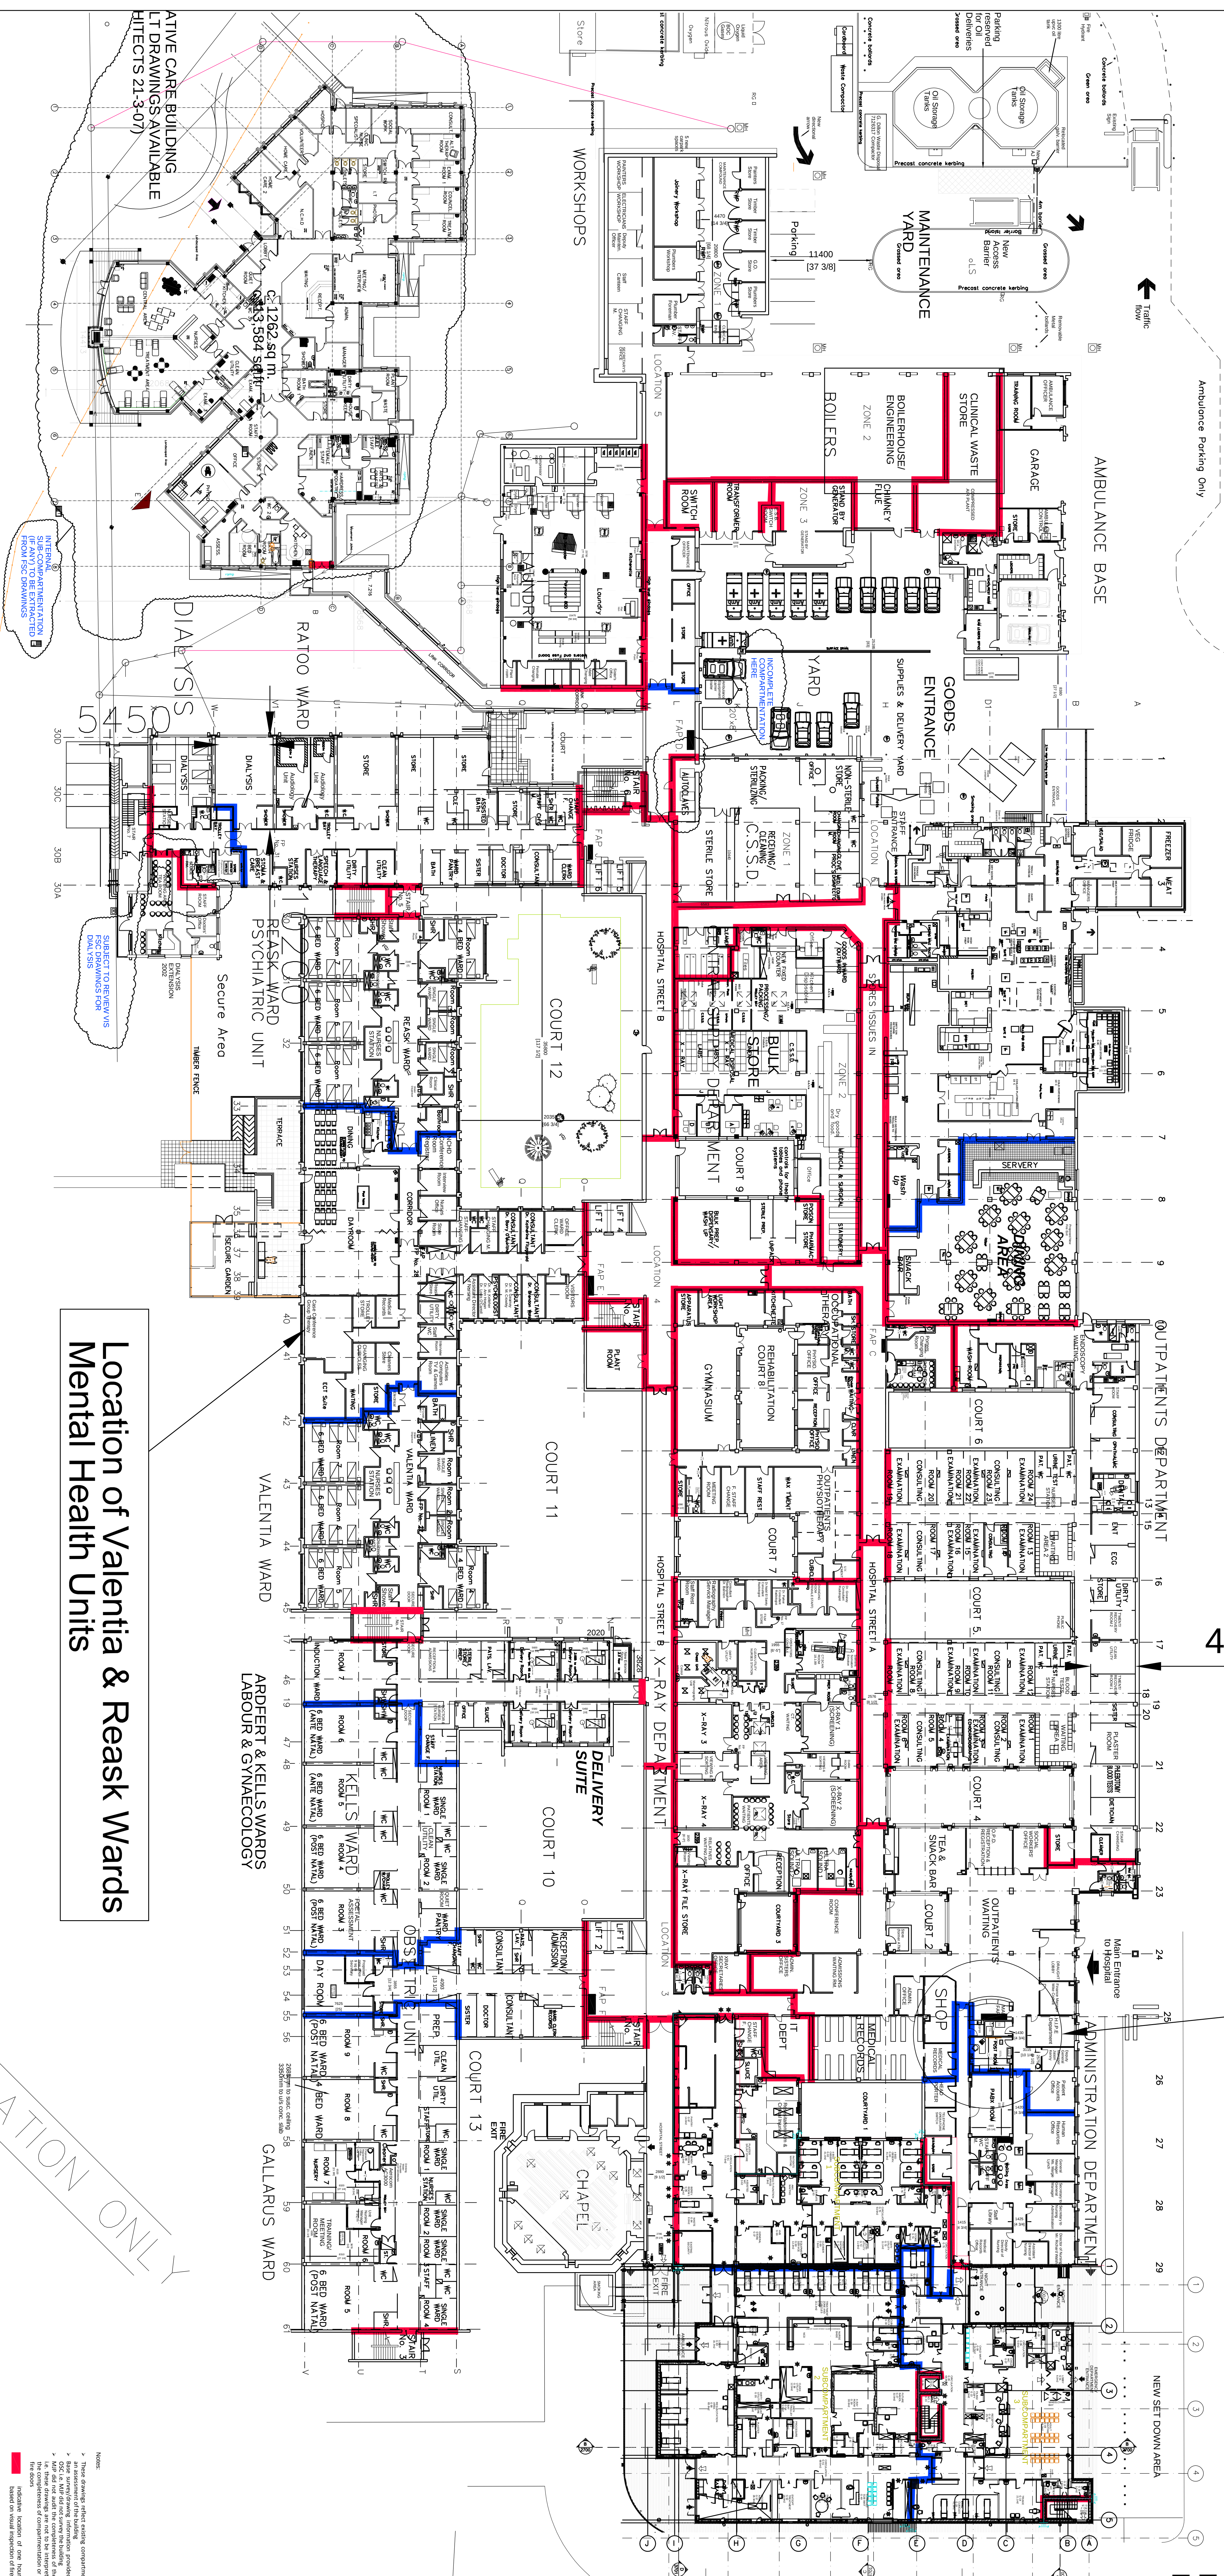


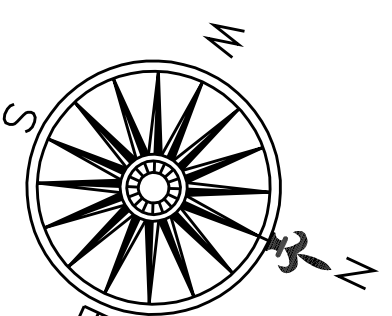

MAIN RECEPTION

4975

Location of Valencia & Reask Wards Mental Health Units

FOR IDENTIFICATION ONLY

Notes:

- These drawings reflect existing compartmentation and are not an assessment of the building.
- Base survey/drawing information provided by HSE, OCM and OSC, i.e. MAP did not survey the building.
- MAP did not audit the completeness of the compartmentation, i.e. these drawings are not to be interpreted as affirmations of

- the completeness of compartmentation or adequacy of existing fire doors
- indicative location of one hour compartment lining based on visual inspection of fire door locations
- indicative location of half hour sub-compartment lines based on visual inspection of fire door locations

COMPARTMENTATION

 **Maurice Johnson & Partners**
THE SAFETY ENGINEERING CONSULTANTS

DUBLIN
60 Shelburne Square,
Dublin 1, D02 XN60
T: 01 452 0085
F: 01 452 0088
P: 01 452 2317

CORK
Waterproof, Dargagh,
Cork, T12 6Y2
T: 021 837 1211
P: 021 837 0028

LIMERICK
111 Cattle, Pier Road,
Limerick, V92 0X00
T: 021 433 3333
P: 021 433 3333

Web: www.mja.ie
Email: info@mja.ie

[illegible]

Kerry General Hospital

Level 1 Compartmentator

PROJECT NO.	P.A. BUREAU			
12108	12108-01 LEVEL 1 PLAN			
SHEET	NO.	SECTION	DATE	REV.
1.250		RAMS	MJ	*
OWNER	CITY OF LOS ANGELES		PROJECT	
MJP	12108-01			