


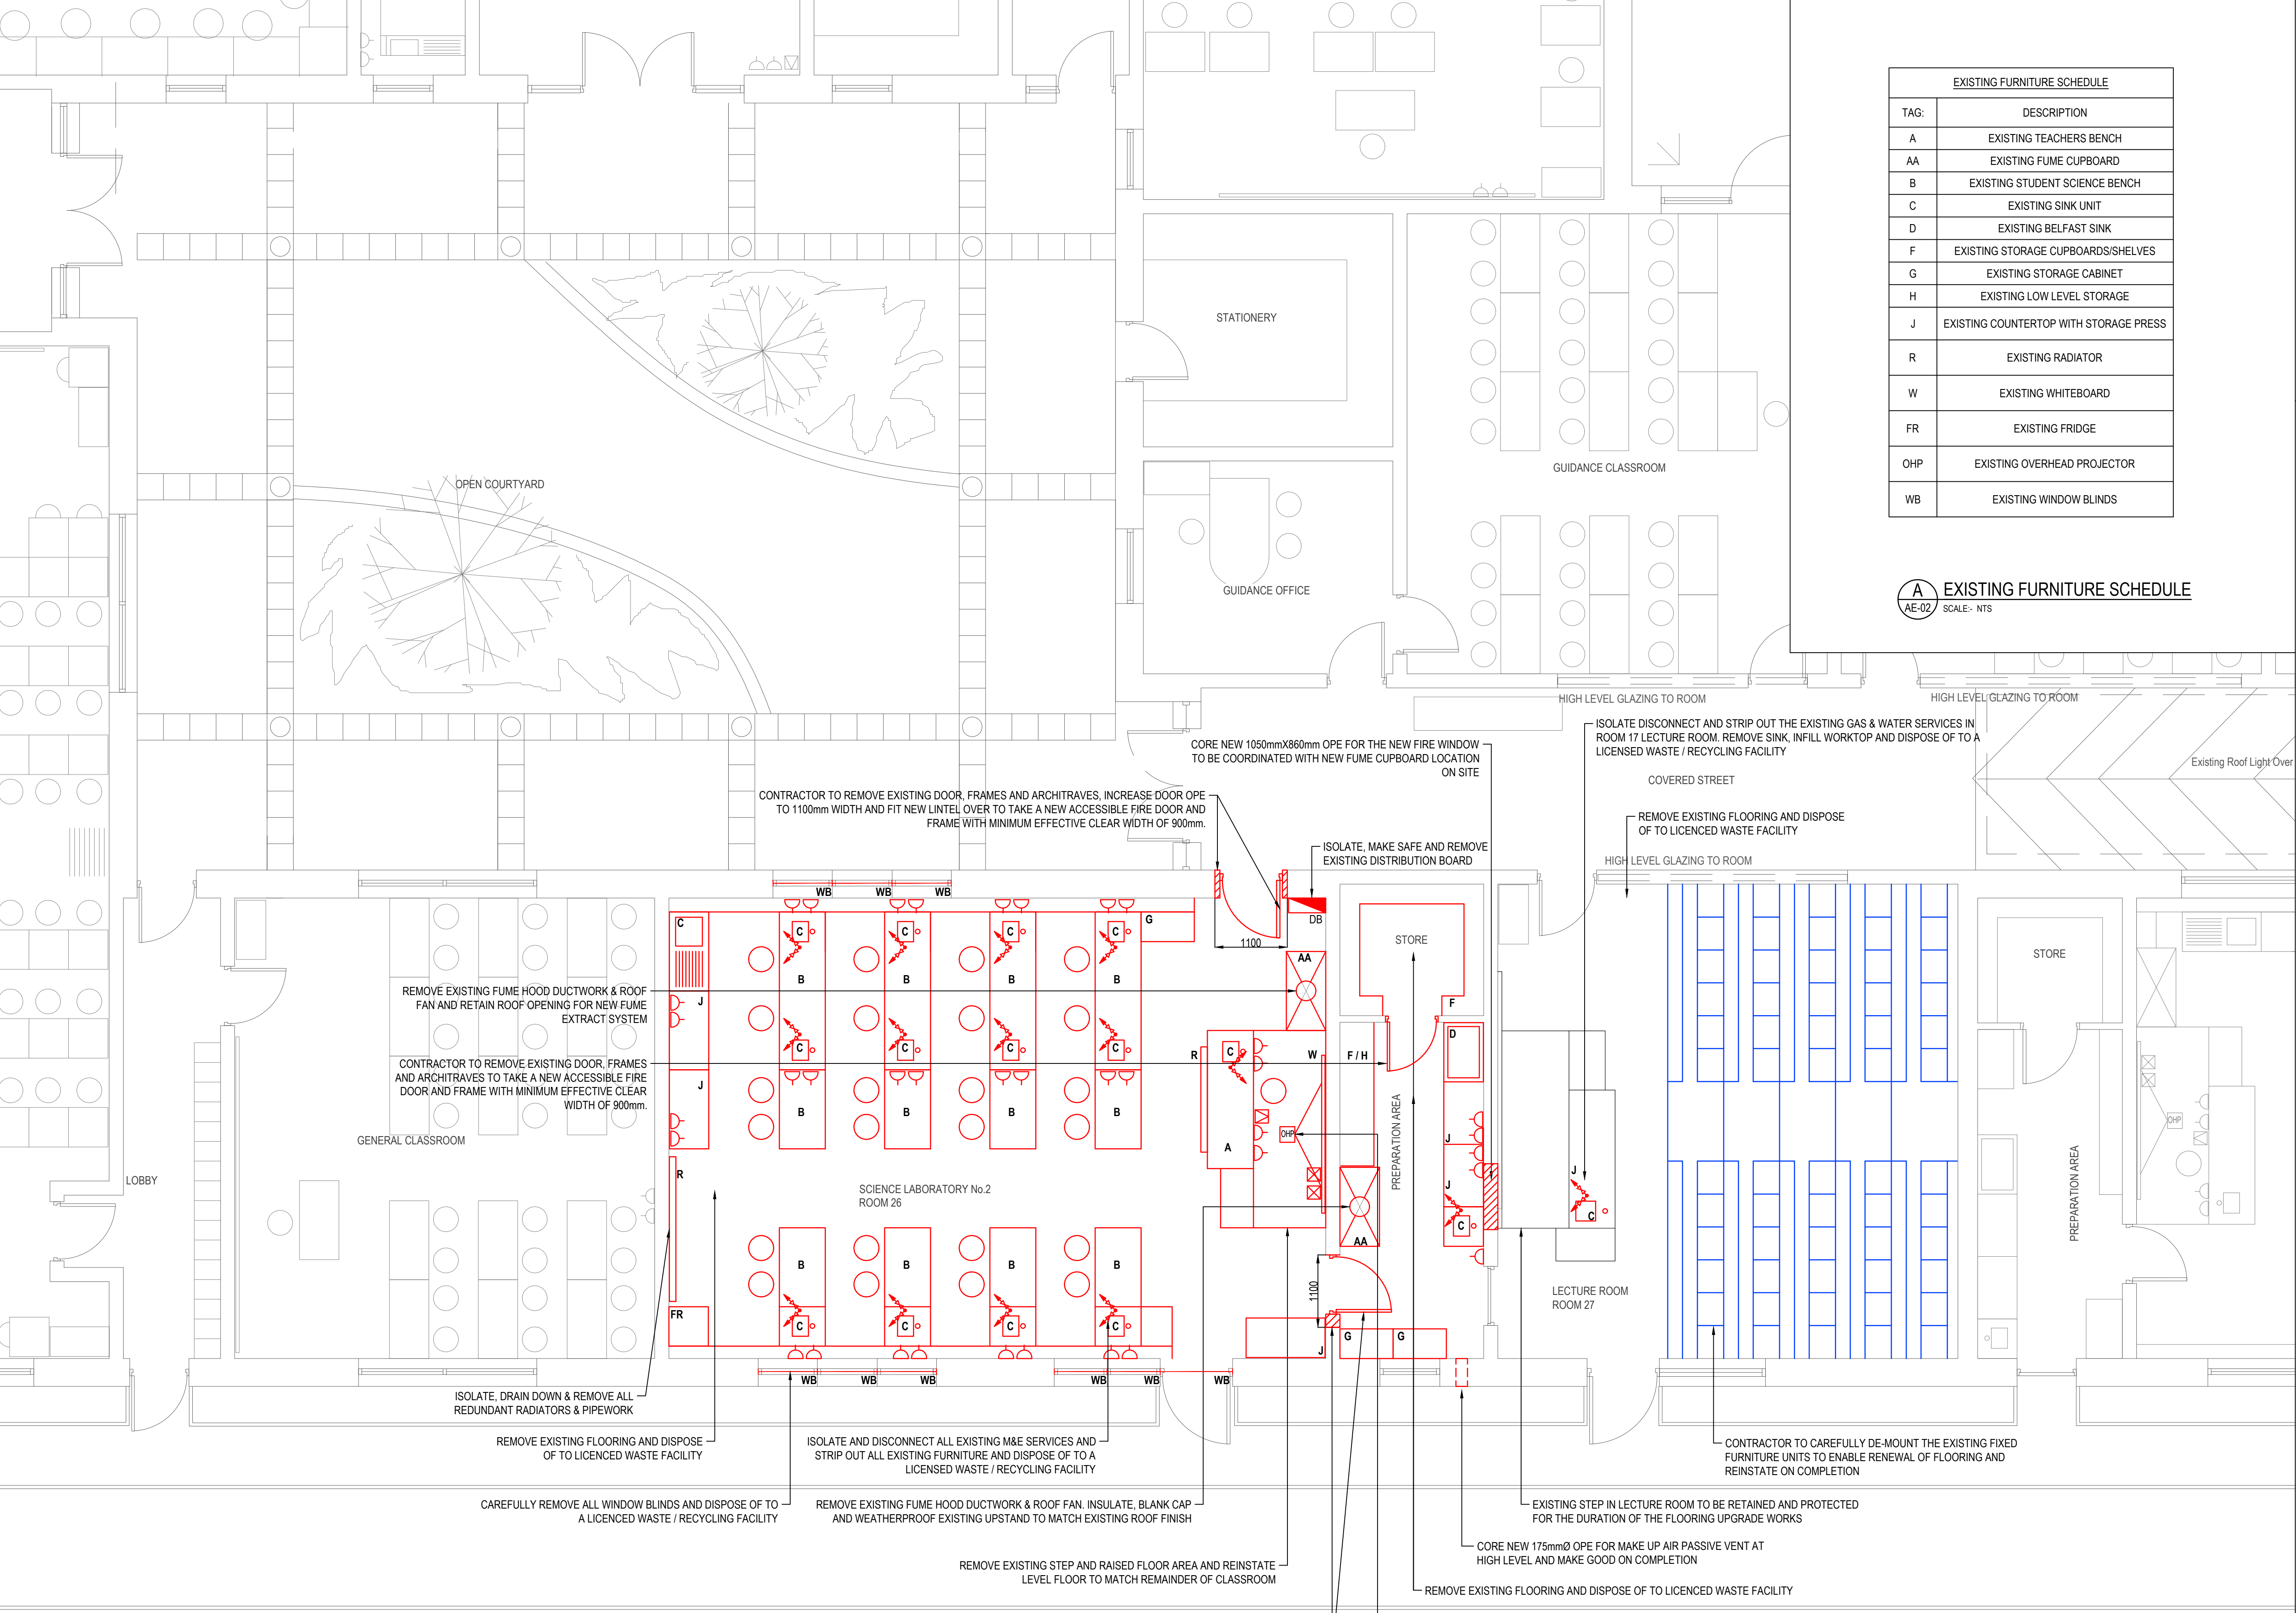

EXISTING FURNITURE SCHEDULE	
TAG:	DESCRIPTION
A	EXISTING TEACHERS BENCH
AA	EXISTING FUME CUPBOARD
B	EXISTING STUDENT SCIENCE BENCH
C	EXISTING SINK UNIT
D	EXISTING BELFAST SINK
F	EXISTING STORAGE CUPBOARDS/SHELVES
G	EXISTING STORAGE CABINET
H	EXISTING LOW LEVEL STORAGE
J	EXISTING COUNTERTOP WITH STORAGE PRESS
R	EXISTING RADIATOR
W	EXISTING WHITEBOARD
FR	EXISTING FRIDGE
OHP	EXISTING OVERHEAD PROJECTOR
WB	EXISTING WINDOW BLINDS

A EXISTING FURNITURE SCHEDULE
AE-02 SCALE: NTS

© Fahey O’Riordan Consulting Engineering Ltd
This drawing and design is Copyright of Fahey O’Riordan Consulting Engineering Ltd and must not be reproduced without their written consent. The drawing remains the property of the consultants.

- NOTES:
1. THIS DRAWING IS INDICATIVE ONLY AND SHALL BE READ IN CONJUNCTION WITH THE SPECIFICATION & ALL OTHER RELEVANT DRAWINGS.
 2. THIS DRAWING MUST NOT BE SCALED. WORK TO THE FIGURED & SITE OBTAINED DIMENSIONS ONLY.
 3. THE CONTRACTOR SHALL TAKE FULL COGNISANCE OF THE PRELIMINARY HEALTH AND SAFETY PLAN, AND PROVIDE FULL METHOD STATEMENTS FOR ALL HAZARDOUS OPERATIONS LISTED THEREIN. METHOD STATEMENTS SHALL ALSO BE PROVIDED FOR ANY HAZARDOUS OPERATION WHICH BECOMES APPARENT THROUGHOUT THE CONSTRUCTION PHASE.
 4. THE CONTRACTOR, WITH RELEVANT SPECIALIST SUB CONTRACTORS SHALL VISIT THE SITE TO DETERMINE THE FULL EXTENT OF THE WORKS PRIOR TO SUBMITTING COMPLETED TENDERS, TO ENSURE ALL COSTS ARE INCLUDED. NO COSTS FOR UNFORESEEN WORK DUE TO LACK OF SITE KNOWLEDGE WILL BE ACCEPTED.
 5. THE MAIN CONTRACTOR IS RESPONSIBLE FOR SETTING OUT AND SUPERVISING ALL BUILDERS WORKS AS SPECIFIED IN THE TENDER DOCUMENTS.
 6. ALL EXISTING SERVICES TO BE TRACED ISOLATED AND MADE SAFE TO ENABLE REMOVAL OF THE REDUNDANT FURNITURE AND SERVICES.

T2	REVISED TENDER ISSUE	LL	JF	JF	24/09/26
T1	REVISED TENDER ISSUE	LL	JF	JF	22/05/26
T0	TENDER ISSUE	LL	JF	JF	24/04/26
REV	DESCRIPTION	BY	CHK	APP	DATE

CLIENT:
LIMERICK AND CLARE EDUCATION AND TRAINING BOARD
CAPITAL PROCUREMENT SECTION
STATION ROAD, ENNIS, CO CLARE

SCHOOL:
COLÁISTE MHUIRE ASKEATON
CHURCH STREET, ASKEATON, Co. LIMERICK



3 BANK STREET,
TEMPLEMORE,
Co. TIPPERARY.

TEL: +353 (0) 504 31142
EMAIL: info@mcughglynn.ie
WEB: www.mcughglynn.ie



SHANACLOGH,
CAPPAWHITE,
Co. TIPPERARY.

TEL: +353 (0) 62 75929
EMAIL: info@force.ie
WEB: www.force.ie

Project:
COLÁISTE MHUIRE ASKEATON SCIENCE LABS UPGRADE
CLIMATE ACTION SUMMER WORKS 2026 PROJECT

Drawing Title:
EXISTING LAYOUT & PROPOSED DEMOLITION WORKS
SCIENCE LABORATORY No.2

Scale 1:50 @ A1	Drawn LL	Checked JF	Approved JF	Date 24/04/2026
Project No. 2621	Type BW	Drawing No. 2621-AE-02	Revision T2	

APPROVAL ☐ INFORMATION ☐ TENDER ☒ CONTRACT ☐ CONSTRUCTION ☐