



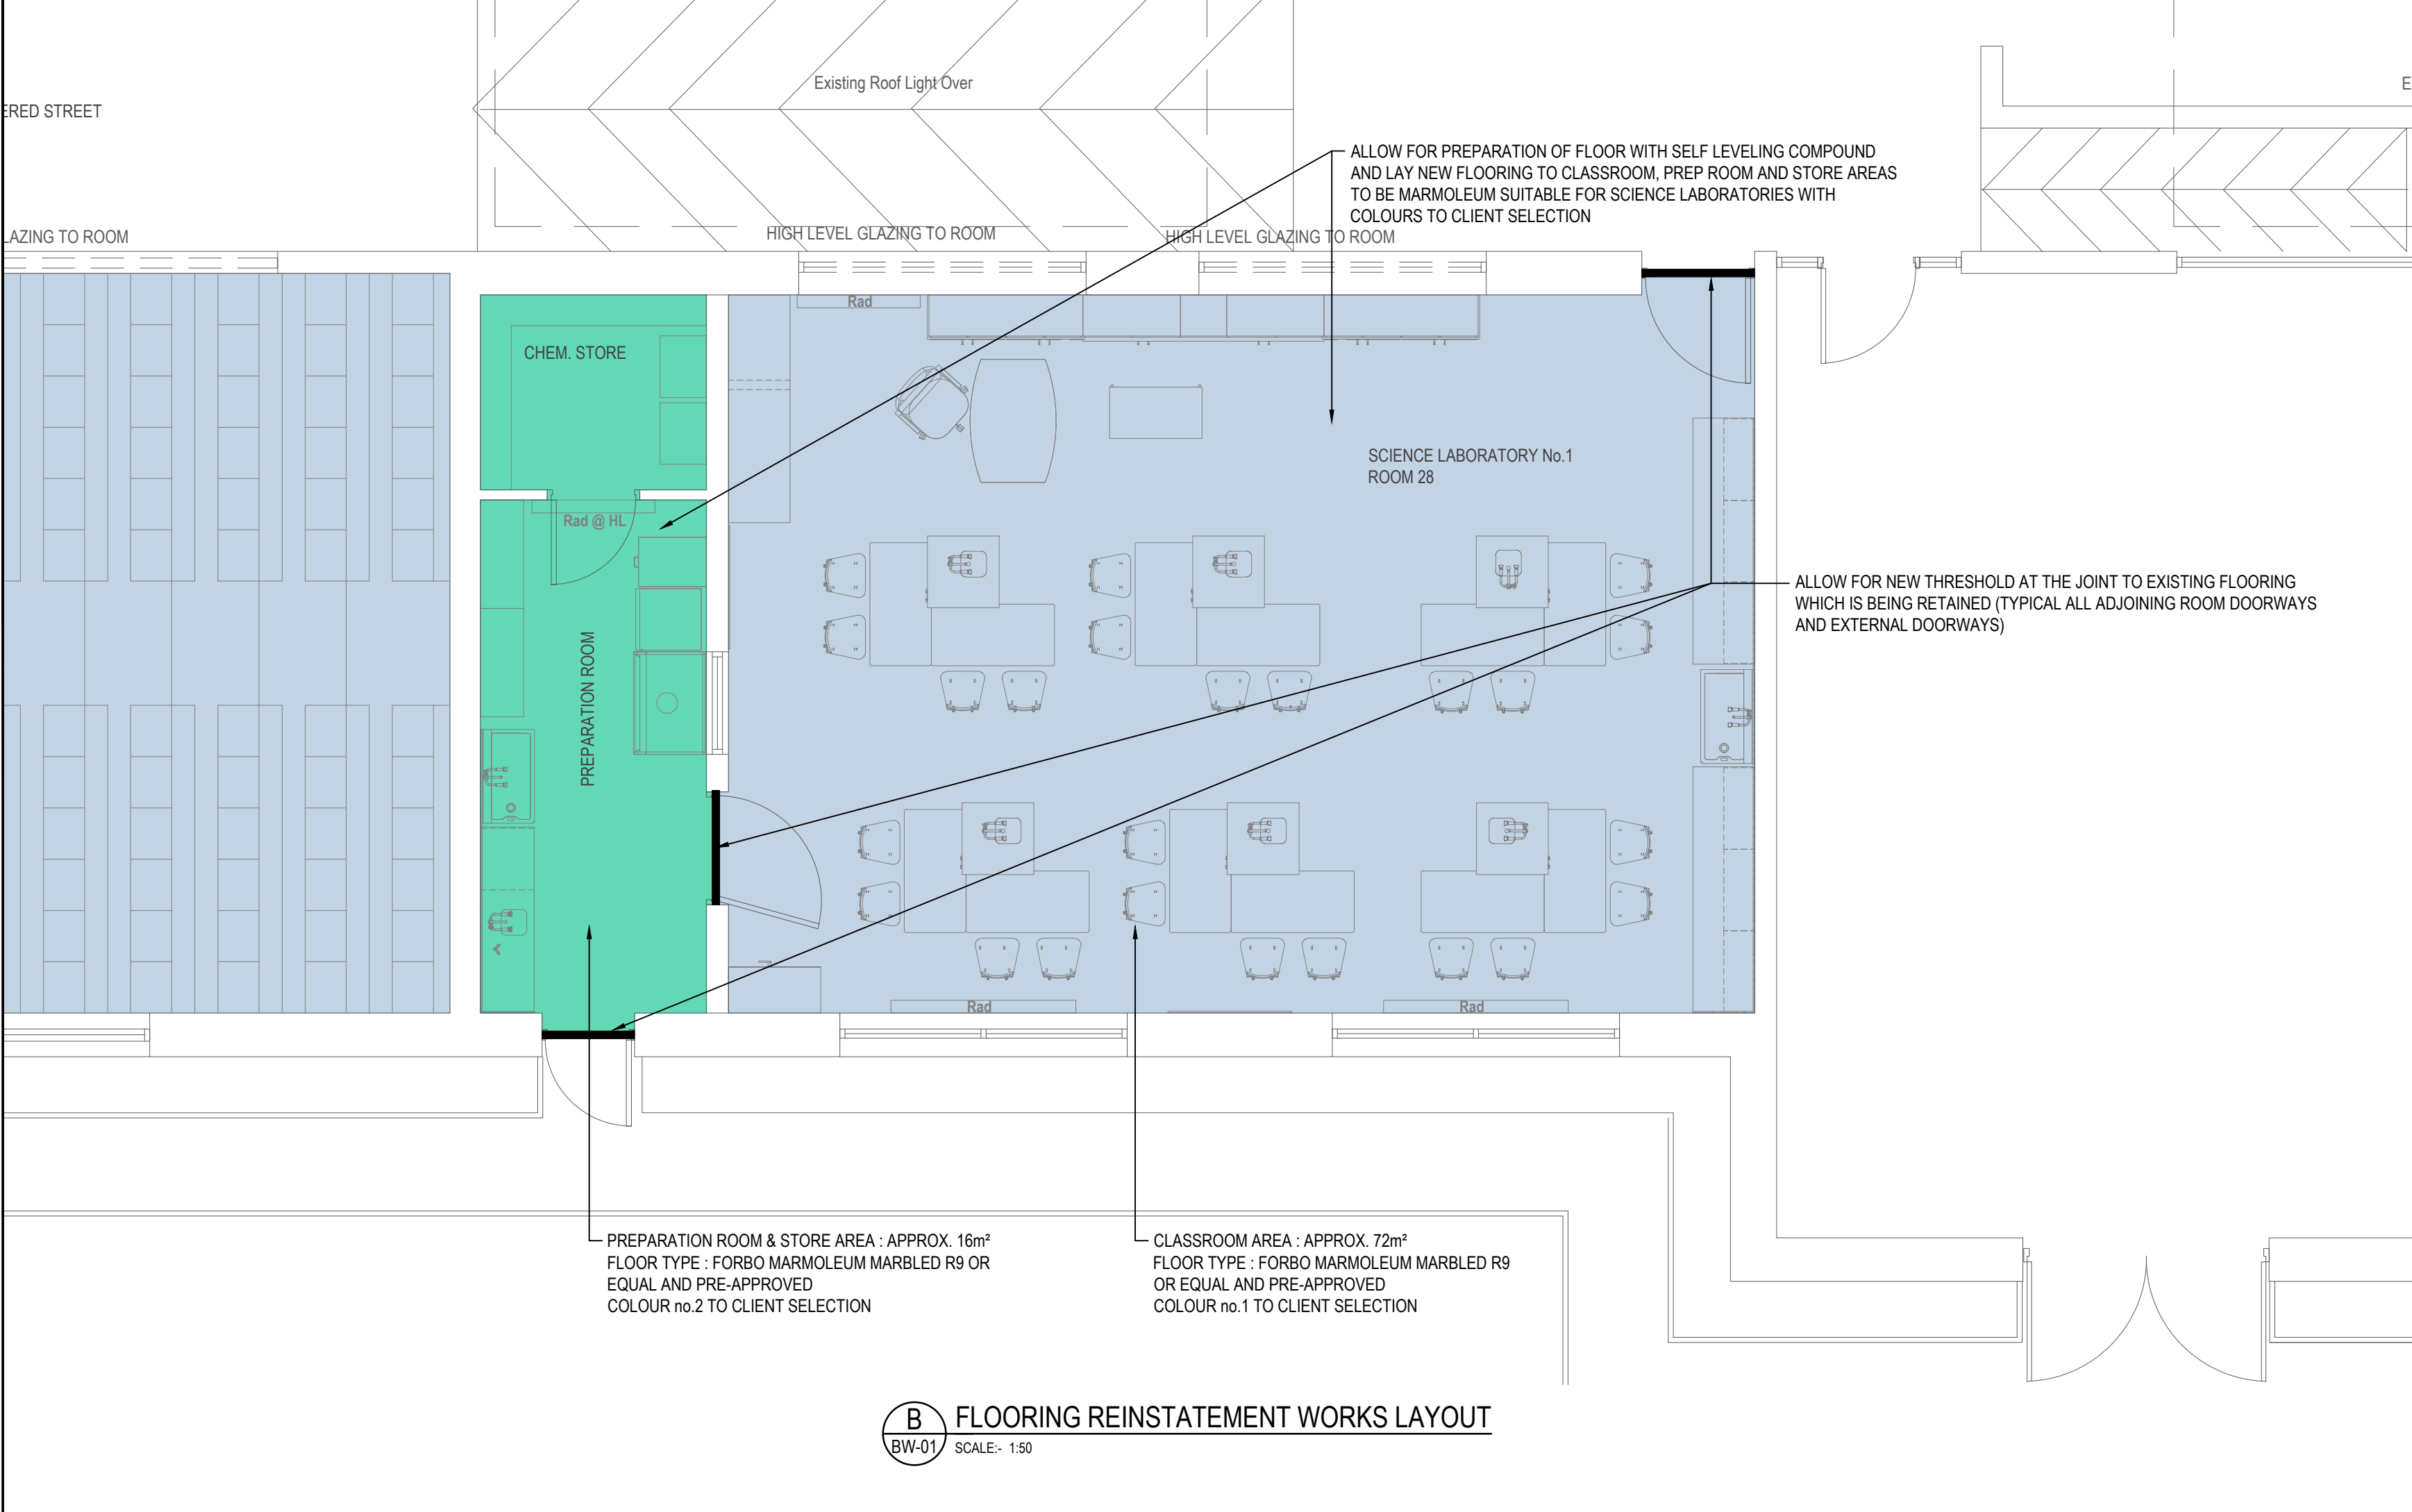


WINDOW & DOOR BLINDS SCHEDULE:				
TAG:	TYPE:	WIDTH(mm):	HEIGHT(mm)	NOTE:
WB-01	ROLLER BLIND	2800	1600	SEE NOTE 14
WB-02	ROLLER BLIND	1700	1600	SEE NOTE 14
DB-01	ROLLER BLIND	1100	2450	SEE NOTE 14

E WINDOW & DOOR BLINDS SCHEDULE
BW-01 SCALE:- NTS

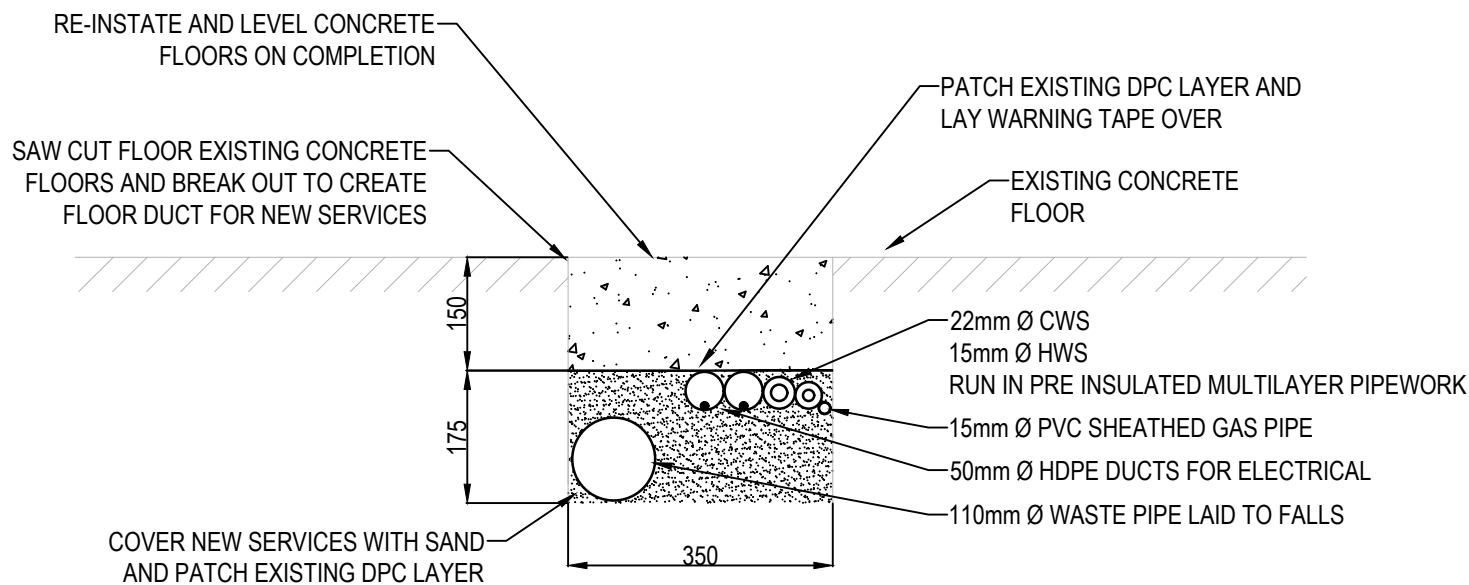

C TYPICAL SECTION THROUGH CLASSROOM M&E SERVICES TRENCH DETAIL
BW-01 SCALE:- 1:10

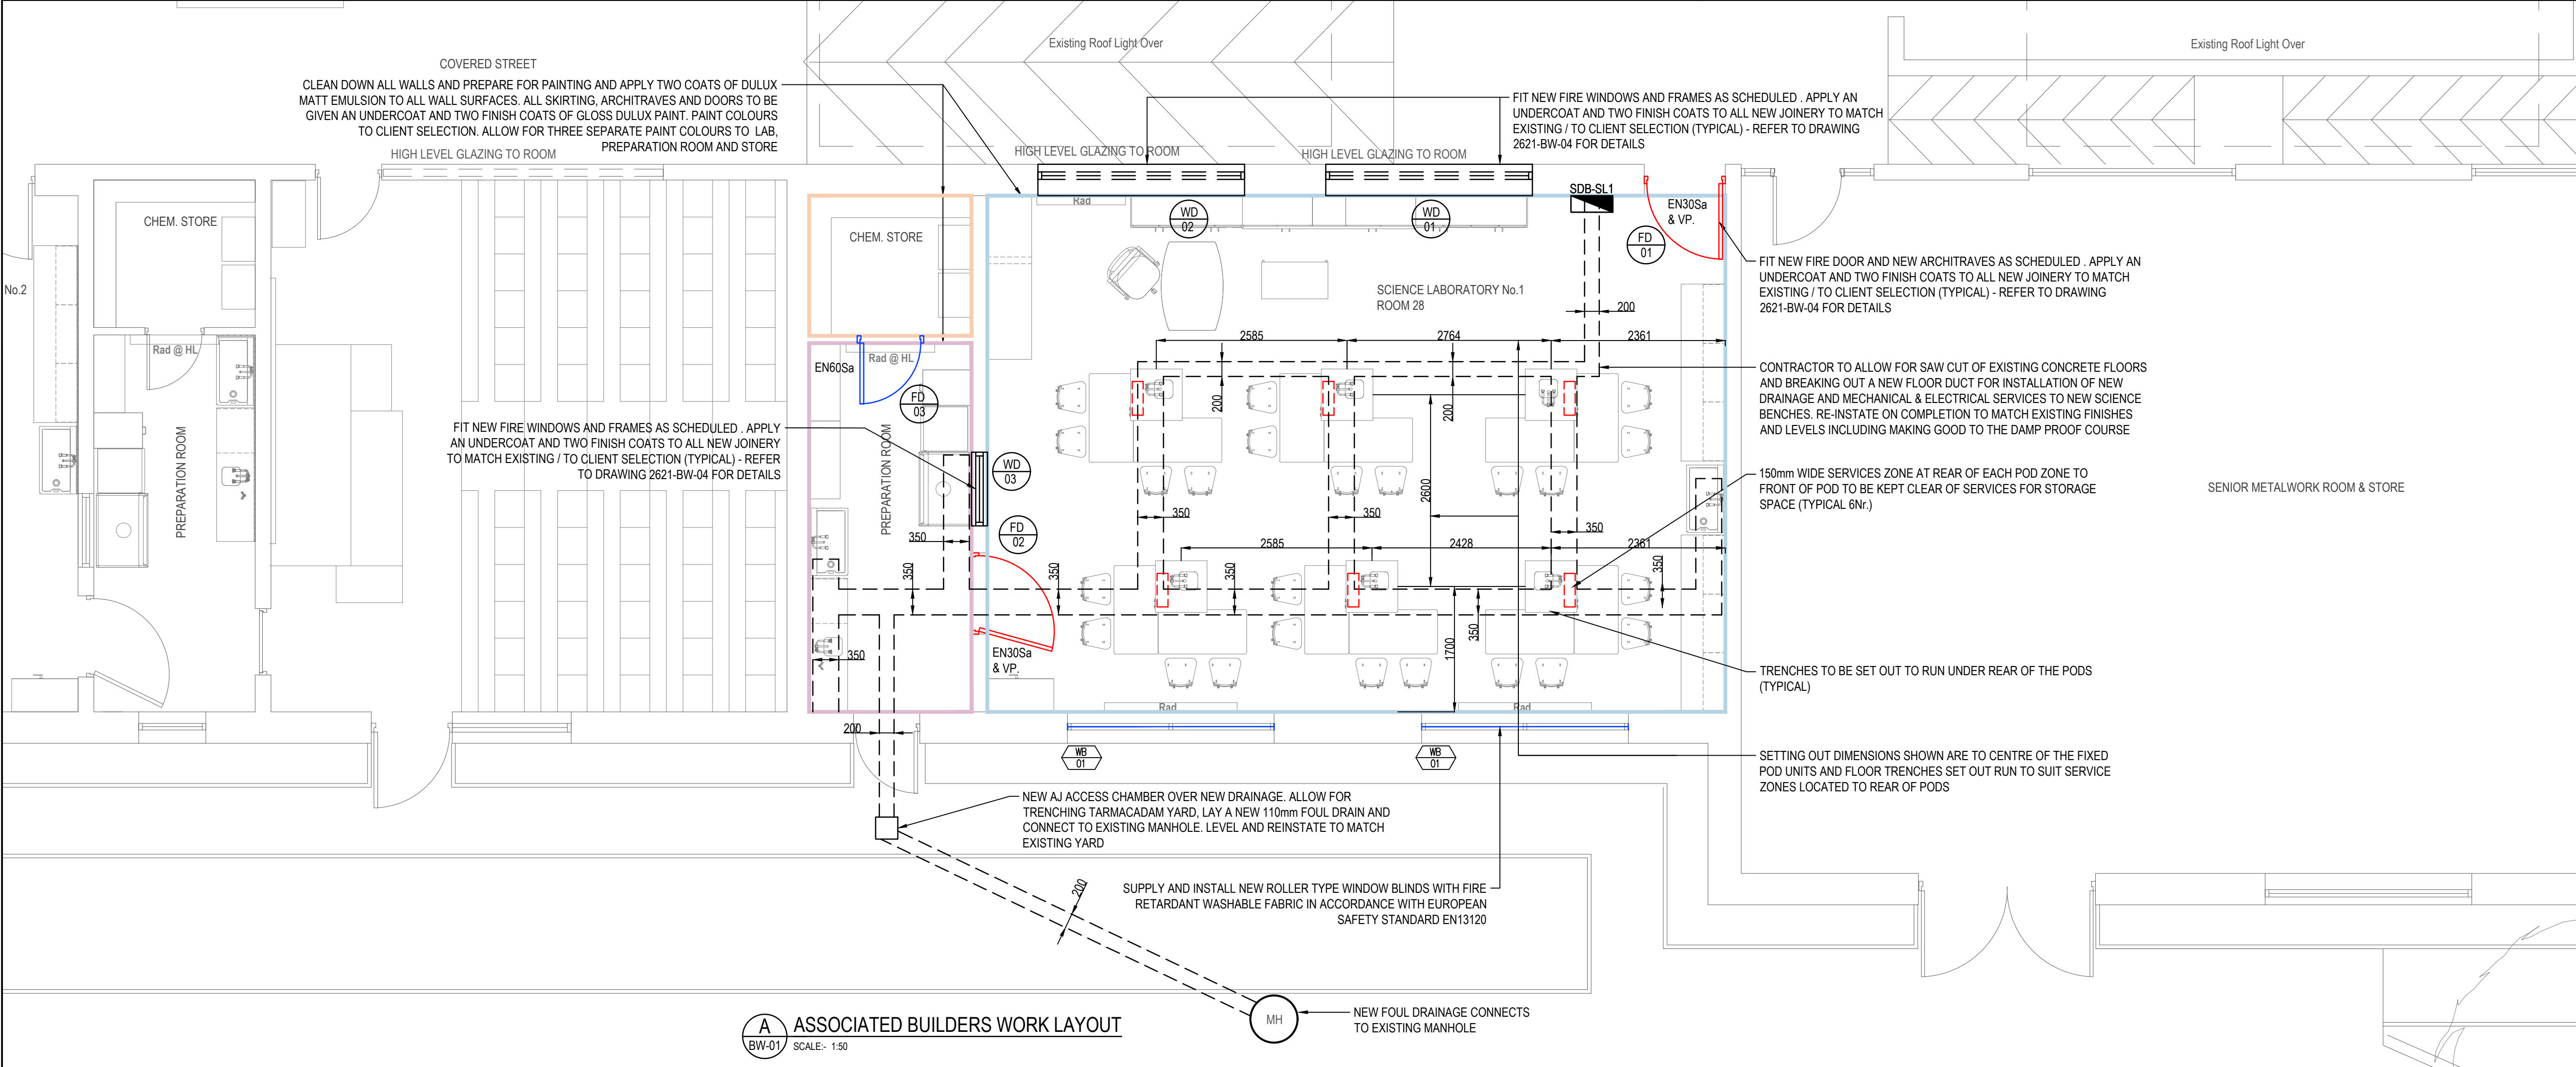

© Fahey O'Riordan Consulting Engineering Ltd
This drawing and design is Copyright of Fahey O'Riordan Consulting Engineering Ltd and must not be reproduced without their written consent. The drawing remains the property of the consultants.

NOTES:

- THIS DRAWING IS INDICATIVE ONLY AND SHALL BE READ IN CONJUNCTION WITH THE SPECIFICATION & ALL OTHER RELEVANT DRAWINGS
- THIS DRAWING MUST NOT BE SCALED. WORK TO BE FIGURED & SITE OBTAINED DIMENSIONS ONLY.
- THE CONTRACTOR IS RESPONSIBLE FOR ALL BUILDERS WORK AS SPECIFIED IN THE TENDER DOCUMENTS INCLUDING REMOVAL OF ALL EXISTING PIPEWORK , FORMING OPES, MAKING GOOD OF OPES, & FIRE PROTECTION AND RE-DECORATION TO MATCH EXISTING FINISHES.
- THE CONTRACTOR IS FULLY RESPONSIBLE FOR ON SITE CO-ORDINATION WITH ALL OTHER TRADES.
- THE CONTRACTOR IS RESPONSIBLE FOR THE REMOVAL & DISPOSAL OF REDUNDANT SERVICES.
- ALL FLOORS TO BE PREPARED AND LEVELED WITH SELF LEVELING COMPOUND AND MOISTURE SEALER PRIOR TO LAYING THE NEW FLOORING. ENGINEER TO BE NOTIFIED FOR INSPECTION PRIOR TO LAYING FLOORING
- THE NEW FLOORING SHALL BE HEAVY DUTY CONTRACT TYPE SUITABLE FOR SCHOOL USE.
- FLOOR FINISH COLOURS SHALL BE TO CLIENT SELECTION - CONTRACTOR TO PROVIDE PRODUCT SELECTION CARDS FOR CLIENT USE IN THIS REGARD
- THE CONTRACTOR SHALL INCLUDE FOR PAINTING AND REDECORATION OF ALL NEW SERVICES TO MATCH EXISTING FINISHES.
- THE CONTRACTOR SHALL INCLUDE FOR PROVIDING PROTECTIVE HEAVY DUTY RAM BOARD TO EXISTING FLOORING IN THE SCHOOL WHERE NECESSARY TO PROTECT AGAINST DAMAGE DURING UPGRADE WORKS.
- THE CONTRACTOR SHALL INCLUDE FOR DRILLING AND CORING OF NEW SERVICES OPES THROUGH WALLS FLOORS AND CEILINGS AS REQUIRED.
- THE CONTRACTOR SHALL INCLUDE FOR REINSTATEMENT, MAKING GOOD AND REDECORATION OF WALLS & FLOORS TO WITH AN UNDERCOAT AND TWO FINISH COATS OF MATT EMULSION PAINT TO ALL WALLS AND GLOSS PAINT TO ALL JOINERY WITH COLOURS TO CLIENT SELECTION.
- IT IS THE RESPONSIBILITY OF THE CONTRACTOR TO TAKE DUE CARE NOT TO DAMAGE EXISTING SERVICES. ANY DAMAGE CAUSED WILL BE REPAIRED/ REPLACED AT THE CONTRACTORS OWN EXPENSE.
- NEW WINDOW BLINDS TO BE ROLLER TYPE WITH FIRE RETARDANT WASHABLE FABRIC IN ACCORDANCE WITH EUROPEAN SAFETY STANDARD EN13120.
- THE CONTRACTOR SHALL INCLUDE FOR A CONTRACT CLEANER TO CLEAN ALL SURFACES WHERE UPGRADE WORKS HAVE TAKEN PLACE AND ALL ACCESS ROUTES ON COMPLETION.

T2	REVISED TENDER ISSUE	LL	JF	JF	24/09/26
T1	REVISED TENDER ISSUE	LL	JF	JF	22/05/26
T0	TENDER ISSUE	LL	JF	JF	24/04/26
REV	DESCRIPTION	BY	CHK	APP	DATE

CLIENT:

LIMERICK AND CLARE EDUCATION AND TRAINING BOARD
CAPITAL PROCUREMENT SECTION
STATION ROAD, ENNIS, CO CLARE

SCHOOL:

COLÁISTE MHUIRE ASKEATON
CHURCH STREET, ASKEATON, Co. LIMERICK

McHugh Glynn & associates

3 BANK STREET, TEMPLEMORE, Co. TIPPERARY.
TEL: +353 (0) 504 31142
EMAIL: info@mchughglynn.ie
WEB: www.mchughglynn.ie

Fahey O'Riordan Consulting Engineers

SHANACLOGH, CAPPAAWHITE, Co. TIPPERARY.
TEL: +353 (0) 62 75929
EMAIL: info@force.ie
WEB: www.force.ie

Project:

COLÁISTE MHUIRE ASKEATON SCIENCE LABS UPGRADE
CLIMATE ACTION SUMMER WORKS 2026 PROJECT

Drawing Title:

ASSOCIATED BUILDERS WORK LAYOUT & DETAILS
SCIENCE LABORATORY No.1

Scale 1:50 @ A1	Drawn LL	Checked JF	Approved JF	Date 24/04/2026
Project No. 2621	Type BW	Drawing No. 2621-BW-01	Revision T2	

APPROVAL ☐ INFORMATION ☐ TENDER ☒ CONTRACT ☐ CONSTRUCTION ☐