


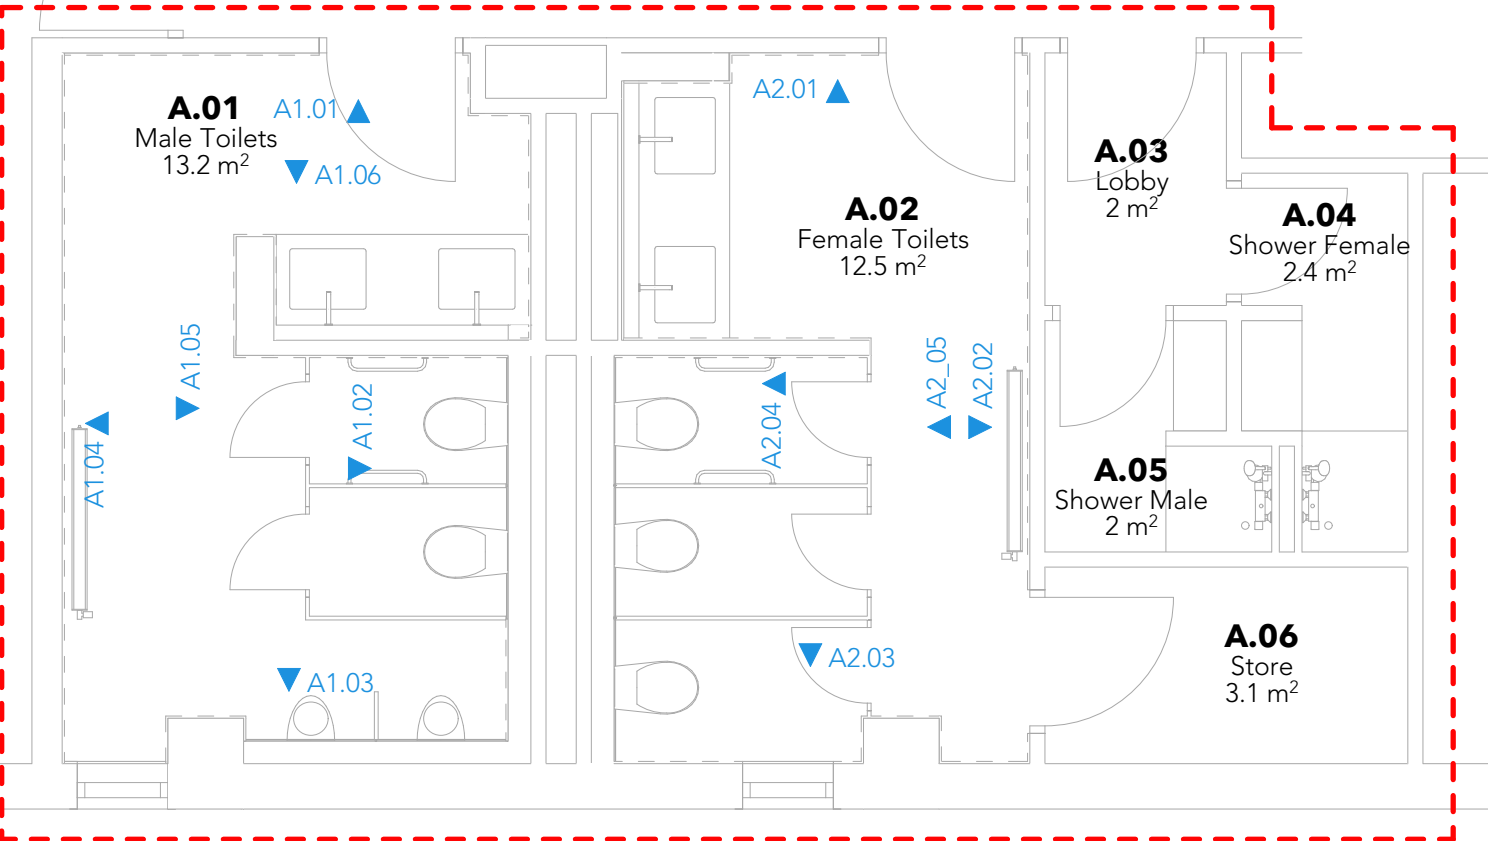

Shower Mixer	Ideal Standard - CeraTherm T50 Exposed wall-mounted thermostatic shower mixer with rail set and multi-functional handsprayer Chrome finish
Shower Tray	Ideal Standard - Ultra Flat S Surface-mounted shower tray, IdealSolid - mineral composite, slip-resistant surface High-flow dedicated waste trap with matching flush square waste cover cap

date 9/09/2026	scale 1:25 @ A1	sheet no.	rev no.
drawn by M	file 25-2594	A7.1.A T1	