
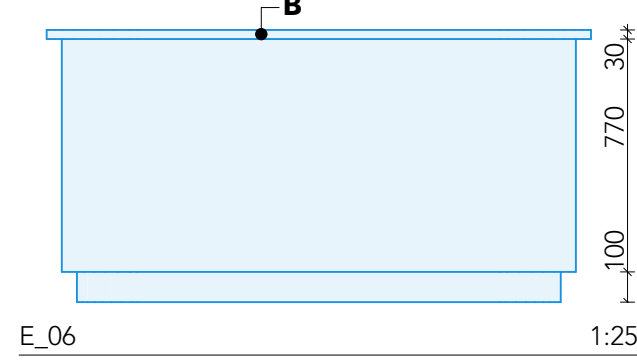
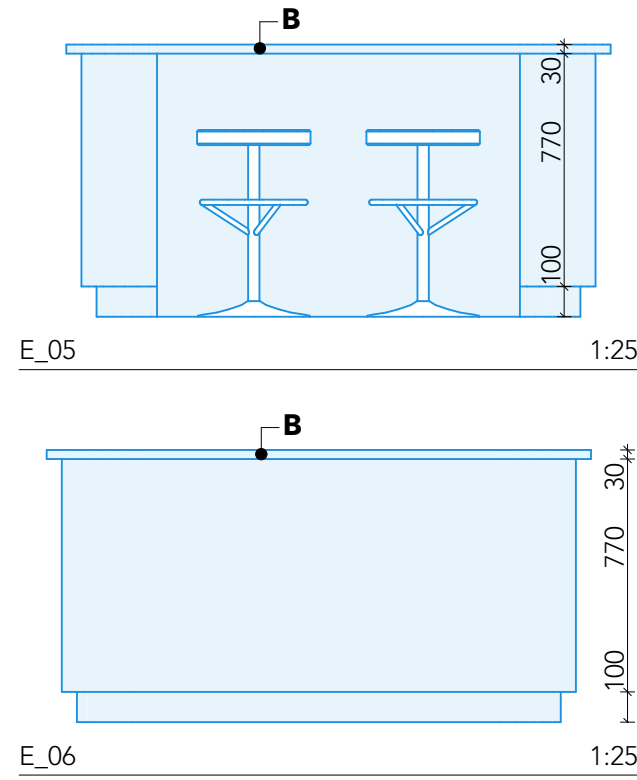
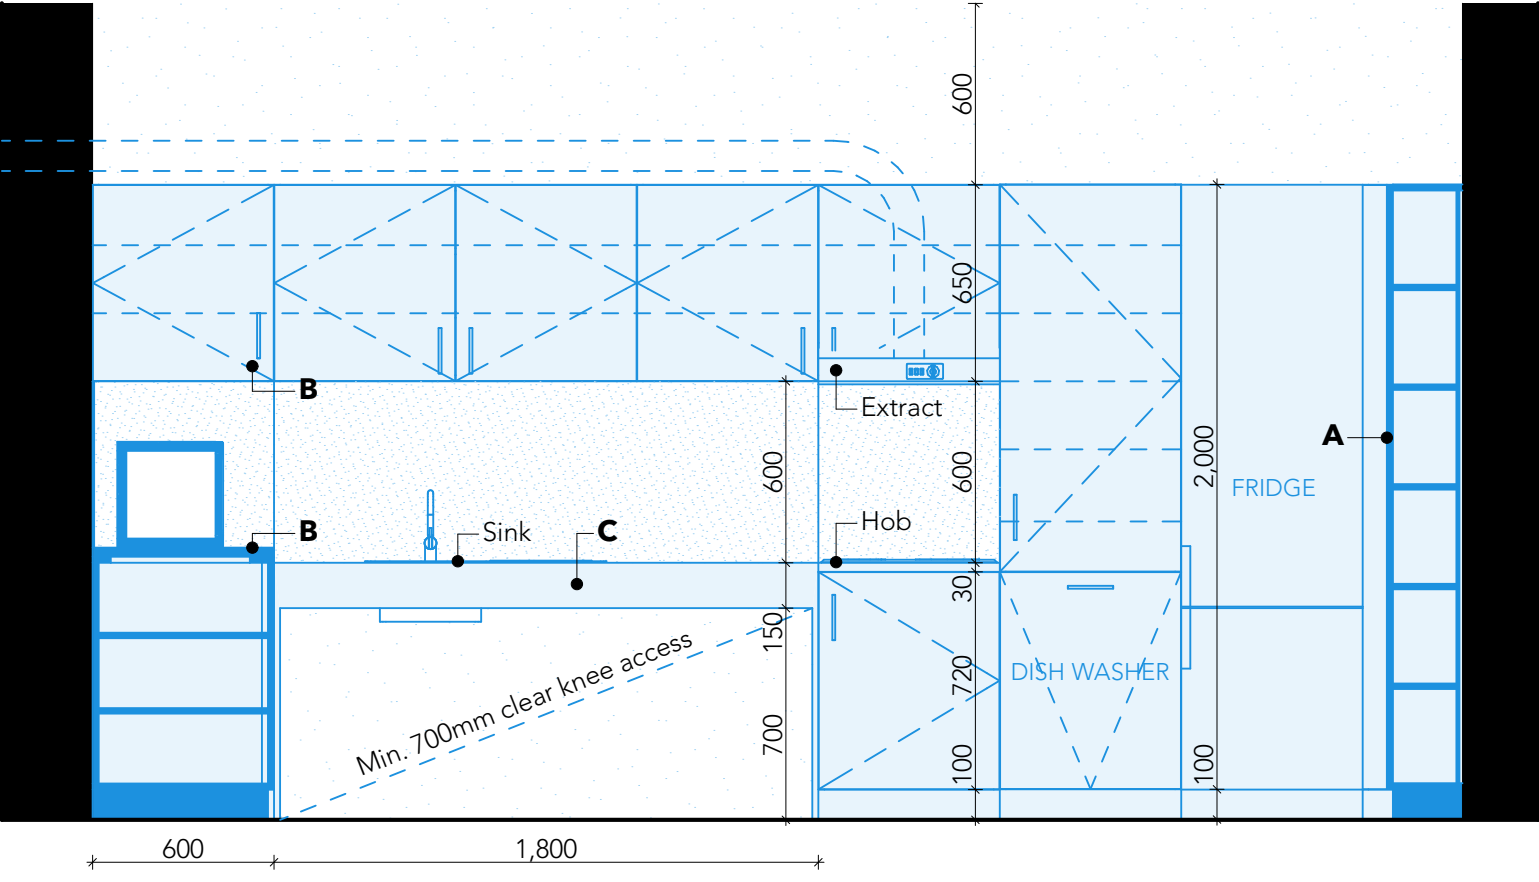
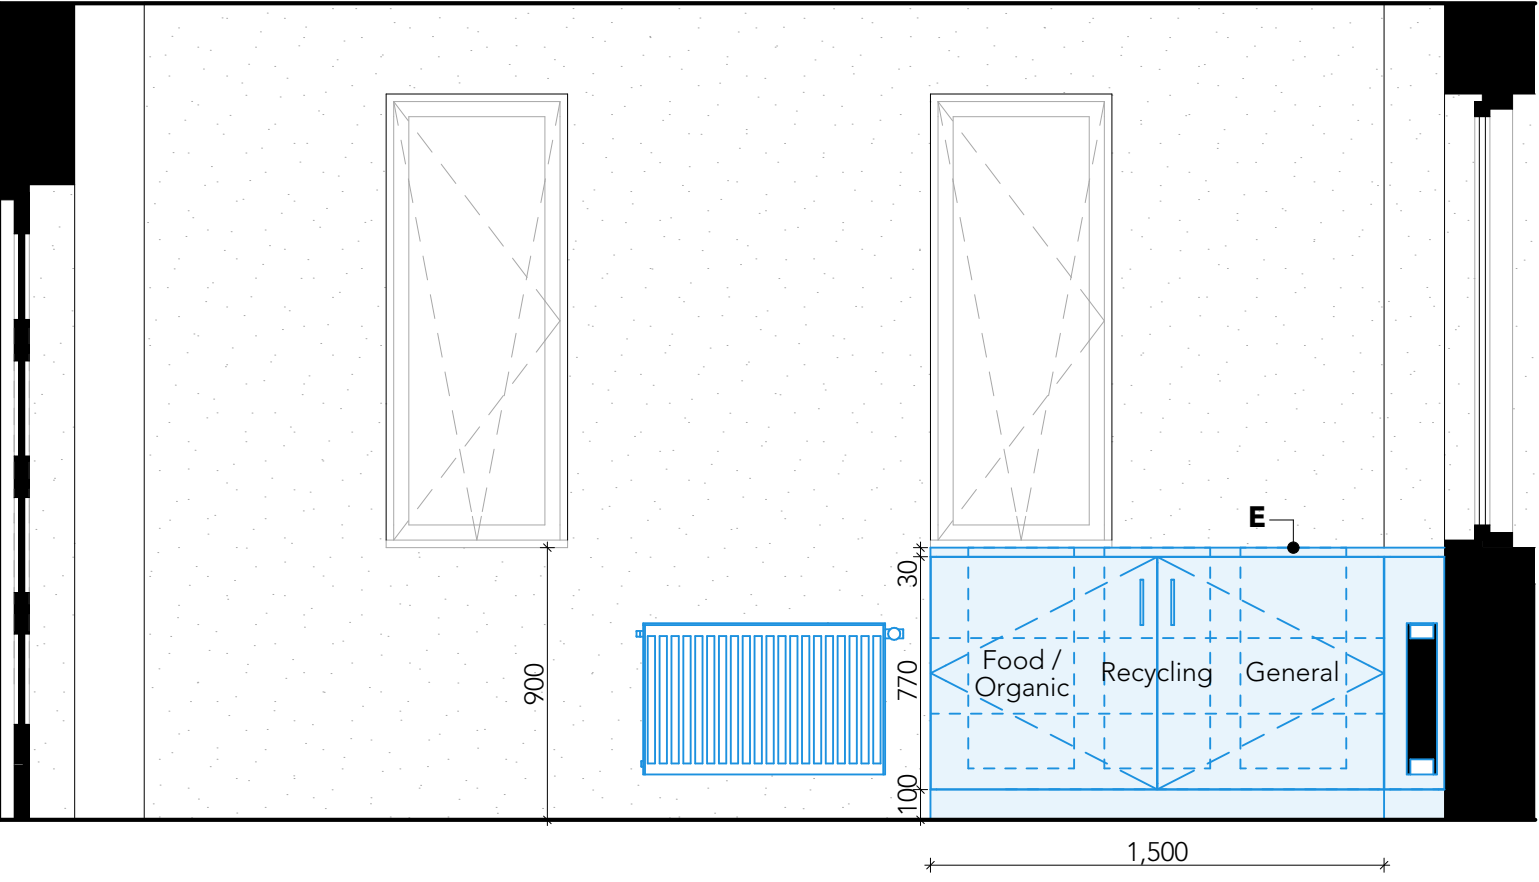
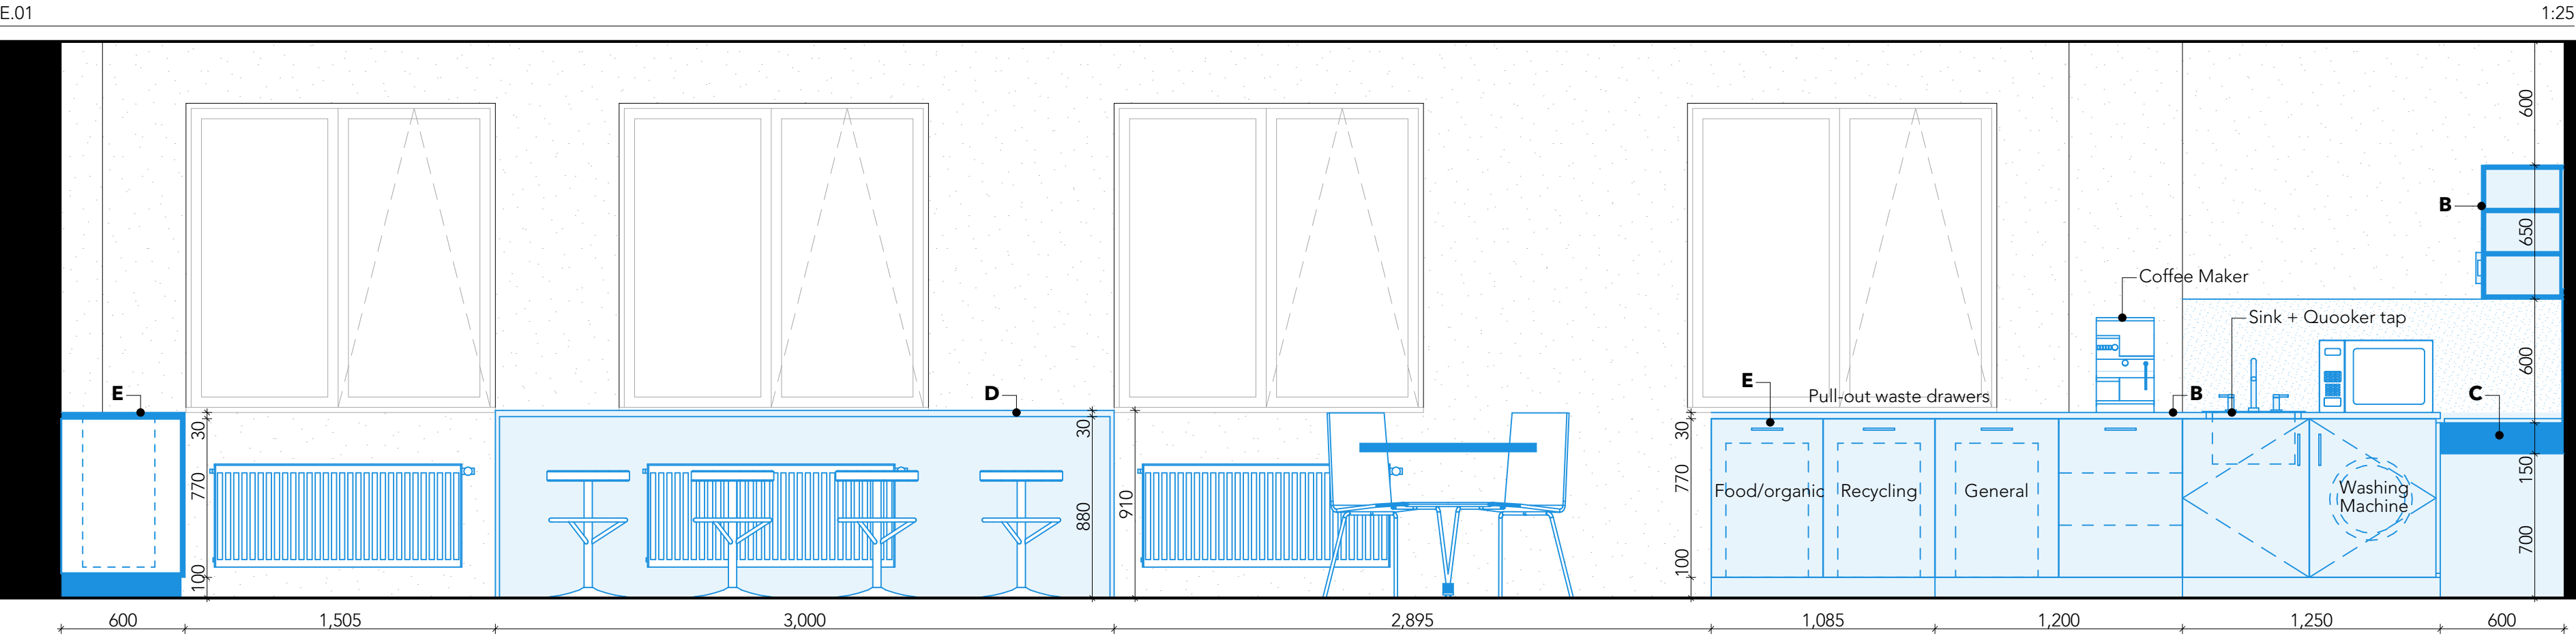


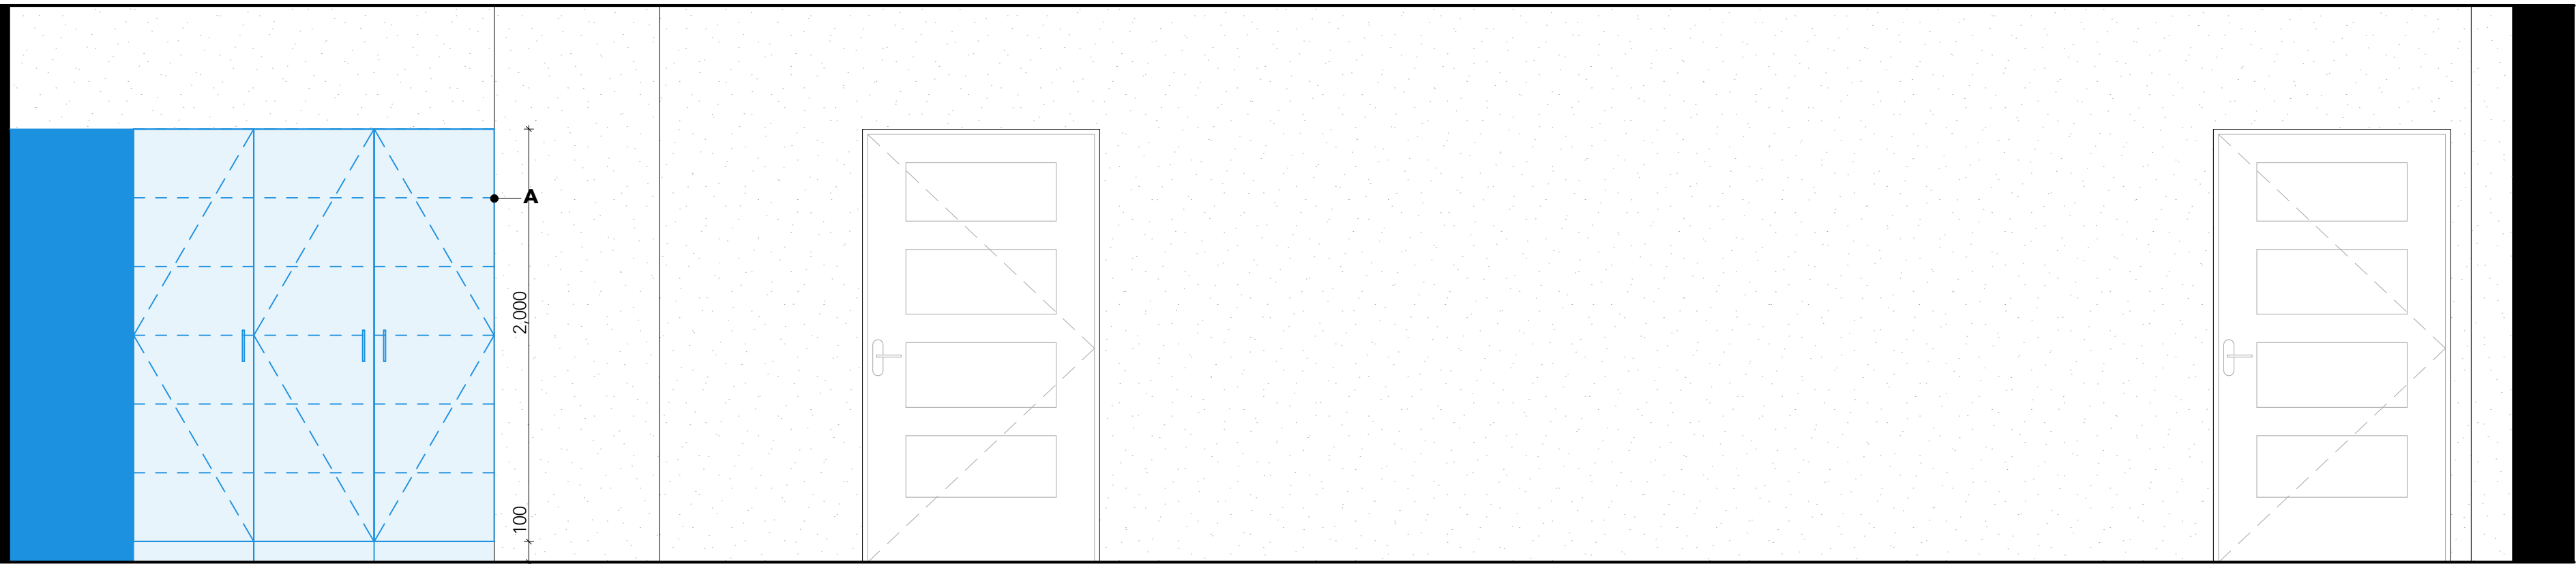

PROPOSED NOTES:

A High-shelf kitchen unit

Carcassing: 18mm melannine white on MDF to base, internal gables, shelves and back panels, internal shelves to be adjustable and to have impact-resistant ABS edging

Doors: 18mm Formica Postforming Grade High Pressure Laminate (HPL) faced MR-MDF double doors featuring postformed seamless vertical side edges on Blum 170 wide-angle concealed soft- close hinges

Hardware: Door hinges - Blum 170 degree concealed hinges with dowel-in hinge plate and integrated soft-close mechanism
Handles - 128mm brushed stainless pull bars

B Kitchen workshop & under-counter & wall units

Worktop: 30mm thick Formica Postforming Grade High Pressure Laminate HPL on MDF core board
Continuous postformed seamless front edge profile - all remaining side edges finished with matching 2mm ABS edging

Carcassing: 18mm melannine white on MDF to base, internal gables, shelves and back panels
Internal shelves to be adjustable and to have impact-resistant ABS edging

Doors: 18mm Formica Postforming Grade High Pressure Laminate (HPL) faced MR-MDF double doors featuring postformed seamless vertical side edges on Blum 170 wide-angle concealed soft- close hinges

Hardware: Door hinges - Blum 170 degree concealed hinges with dowel-in hinge plate and integrated soft-close mechanism
Cabinet Legs - heavy-duty adjustable plastic legs (100-150mm) anchored to base gables
Plinth - 18mm HPL-faced MR-MDF plinth matching doors/carcass, fitted with a flexible rubber floor-sealing to prevent liquid ingress during floor mopping
Handles - 128mm brushed stainless pull bars

Backsplash: Material & Core - matching HPL-faced MR-MDF panel (matching the worktop/door) or 1.2mm brushed stainless steel sheet glued to 9mm MR-MDF backing panel

C Accessible Worktop - wheelchair-accessible worktop with integrated sink

Worktop: 30mm thick Formica Postforming Grade High Pressure Laminate HPL on MDF core board
Continuous postformed seamless front edge profile - all remaining side edges finished with matching 2mm ABS edging
Unobstructed clear knee access: minimum 700mm finished clear height from finish level to the underside of the front apron

Backsplash: Material & Core - matching HPL-faced MR-MDF panel (matching the worktop/door) or 1.2mm brushed stainless steel sheet glued to 9mm MR-MDF backing panel
full height from top of worktop to underside of wall units / window sill

Sink Integration: Shallow-depth stainless steel sink, under/flush mounted to allow easy wiping of liquid from the worktop surface
Sink cut outs in Formica countertop to be routed with rounded internal corners

D High Bar Counter

Counter Top: 30mm thick Formica Postforming Grade High Pressure Laminate HPL on MDF core board
Continuous postformed seamless front edge profile - all remaining side edges finished with matching 2mm ABS edging

Support Structure: Hidden internal steel box-section sub-frame or colcealed steel wall-cleat system anchored to the back wall along the full length

Radiator Ventilation: Integrated continuous flush-mounted aluminium ventilation grill set into the top counter surface directly above the radiator

Back Wall/Floor Fixings: Read edge secured continuously to wall via concealed steel angle brackets

E Low-Level Recycling Cabinet

1. Food + organic, 2. Dry mixed recycling / Paper / Cans / Plastic Bottles, 3. General Waste


Counter Top: 30mm thick Formica Postforming Grade High Pressure Laminate HPL on MDF core board
Continuous postformed seamless front edge profile - all remaining side edges finished with matching 2mm ABS edging

Waste Recycling Chutes: Top Cutouts: 3x circular waster drop-through cutouts set in top counter, fitted with brushed stainless steel circular chute collars (150-200mm)

Internal Waste Storage: Enclosed base compartment accommodating 3x heavy-duty removable plastic waste bins or bag holders for waste segregation - General / Plastic / Paper

Carcassing and shelves: 18mm melannine white on MDF to base, internal gables and back panels

Doors: 18mm Formica Postforming Grade High Pressure Laminate (HPL) faced MR-MDF double doors featuring postformed seamless vertical side edges on Blum 170 wide-angle concealed soft- close hinges, allowing 180 degree unobstructed access for bin removal

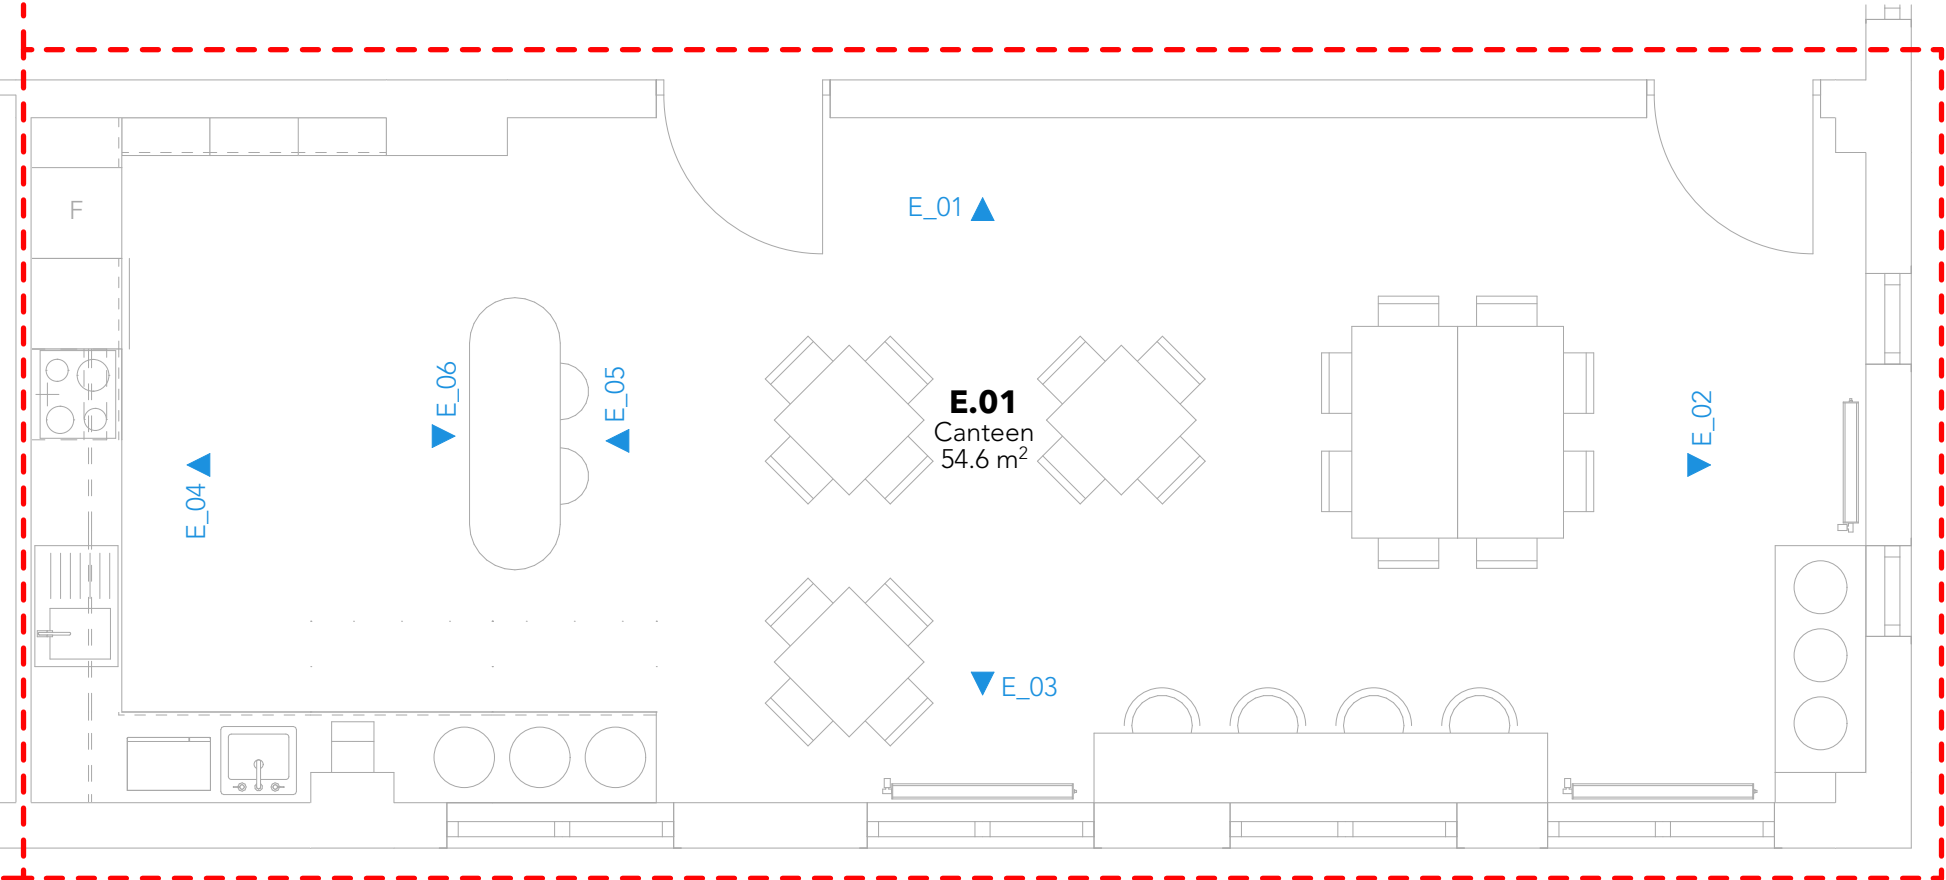

-	-	-
-	-	-
-	-	-
-	-	-
Rev	Description	Date

Revisions

odla

O'Driscoll Lynn Architects

Knockentroy Business Park,
Sinnottstown Lane,
Wexford, Y35 VAK0
info@odla.ie 053 914 4912 www.odla.ie

Tender

client **Carlow County Council**

project **County Building Interior Alterations, Athy Road Carlow**

title **CANTEEN - INT. ELEVATIONS**

date 09/09/2026	scale 1:25 @ A1	sheet no. A7.1.E T1	rev no. T1
drawn by KM	file 25-2594		